


STUDIO 4

Ceiling Blank

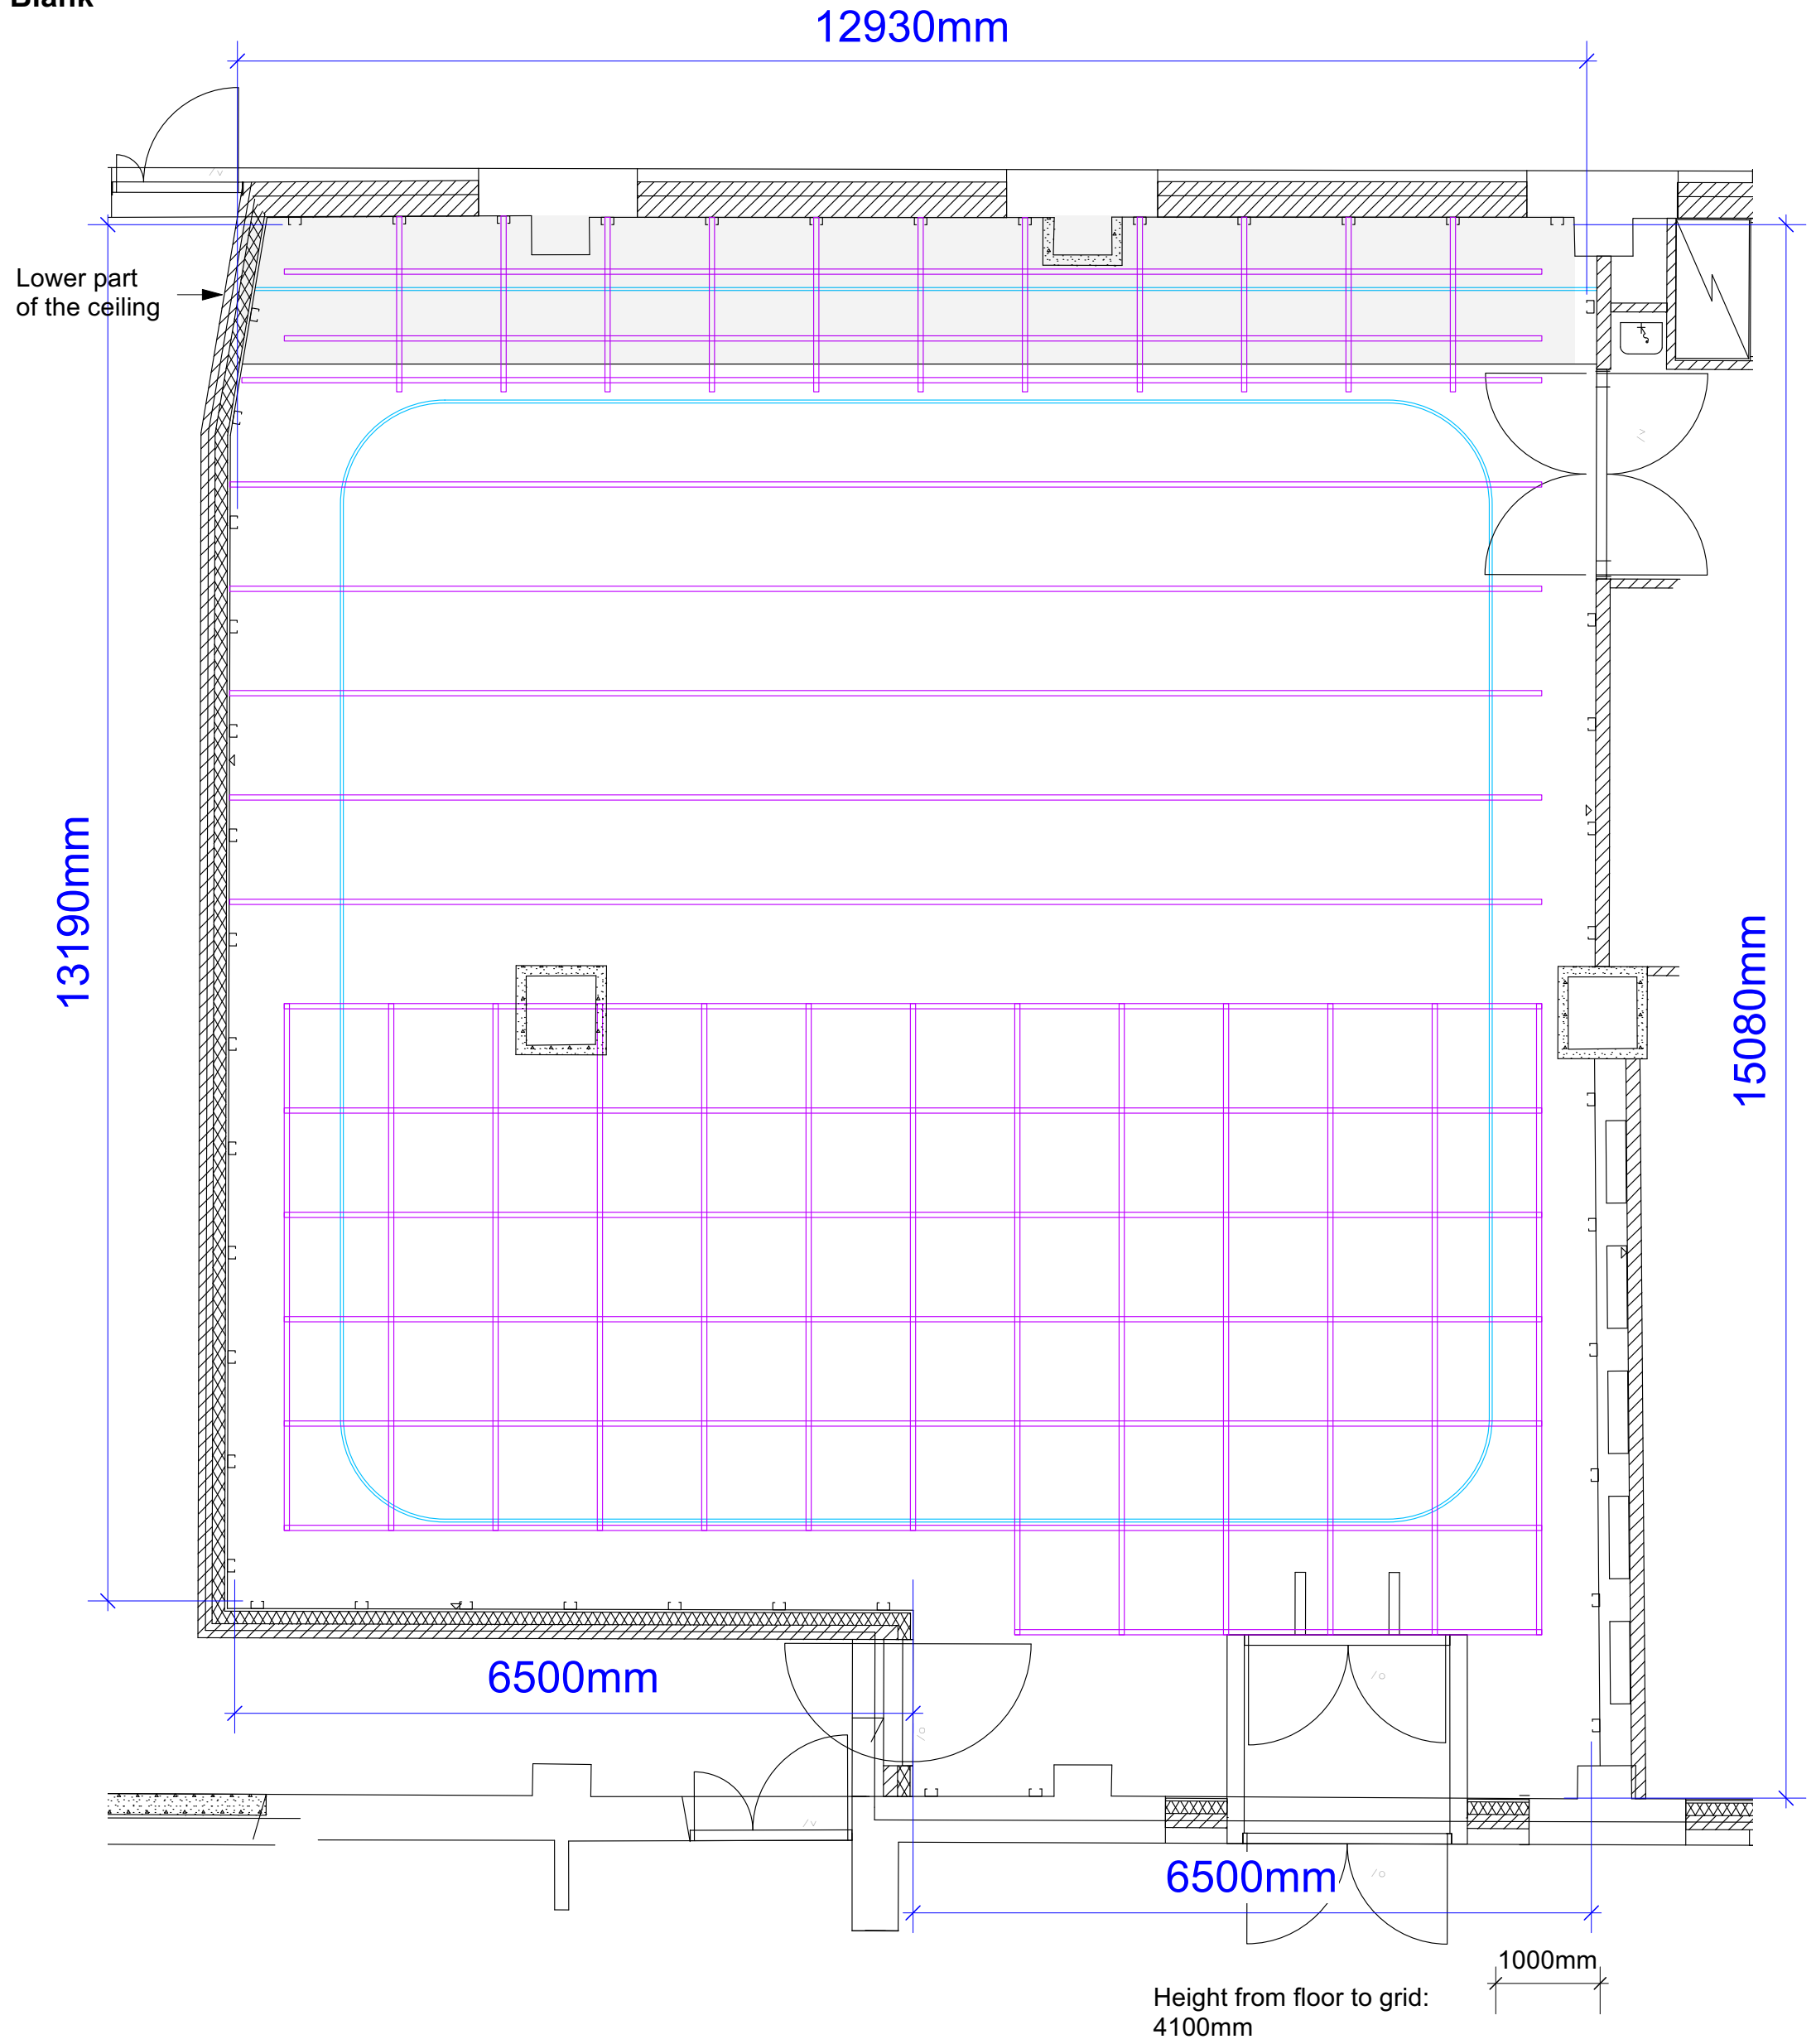

AKUKON
Hiomotie 19
Akukon Oy 00380 HELSINKI tel +358103200700
www.akukon.fi

PROJECT
Taideyliopiston Teatterikorkeakoulu
Haapaniemenkatu 6
00530 Helsinki

DRAWING CONTENT
STUDIO 4 Ceiling BLANK

SCALE
1:60

DRAWING TYPE
USER DOCUMENT

FILE
240645-30x Studiot 1-4.vwx

XREF


DRAWING NUMBER
240645-304-5

REVISION

STUDIO 4

Ceiling

All departments

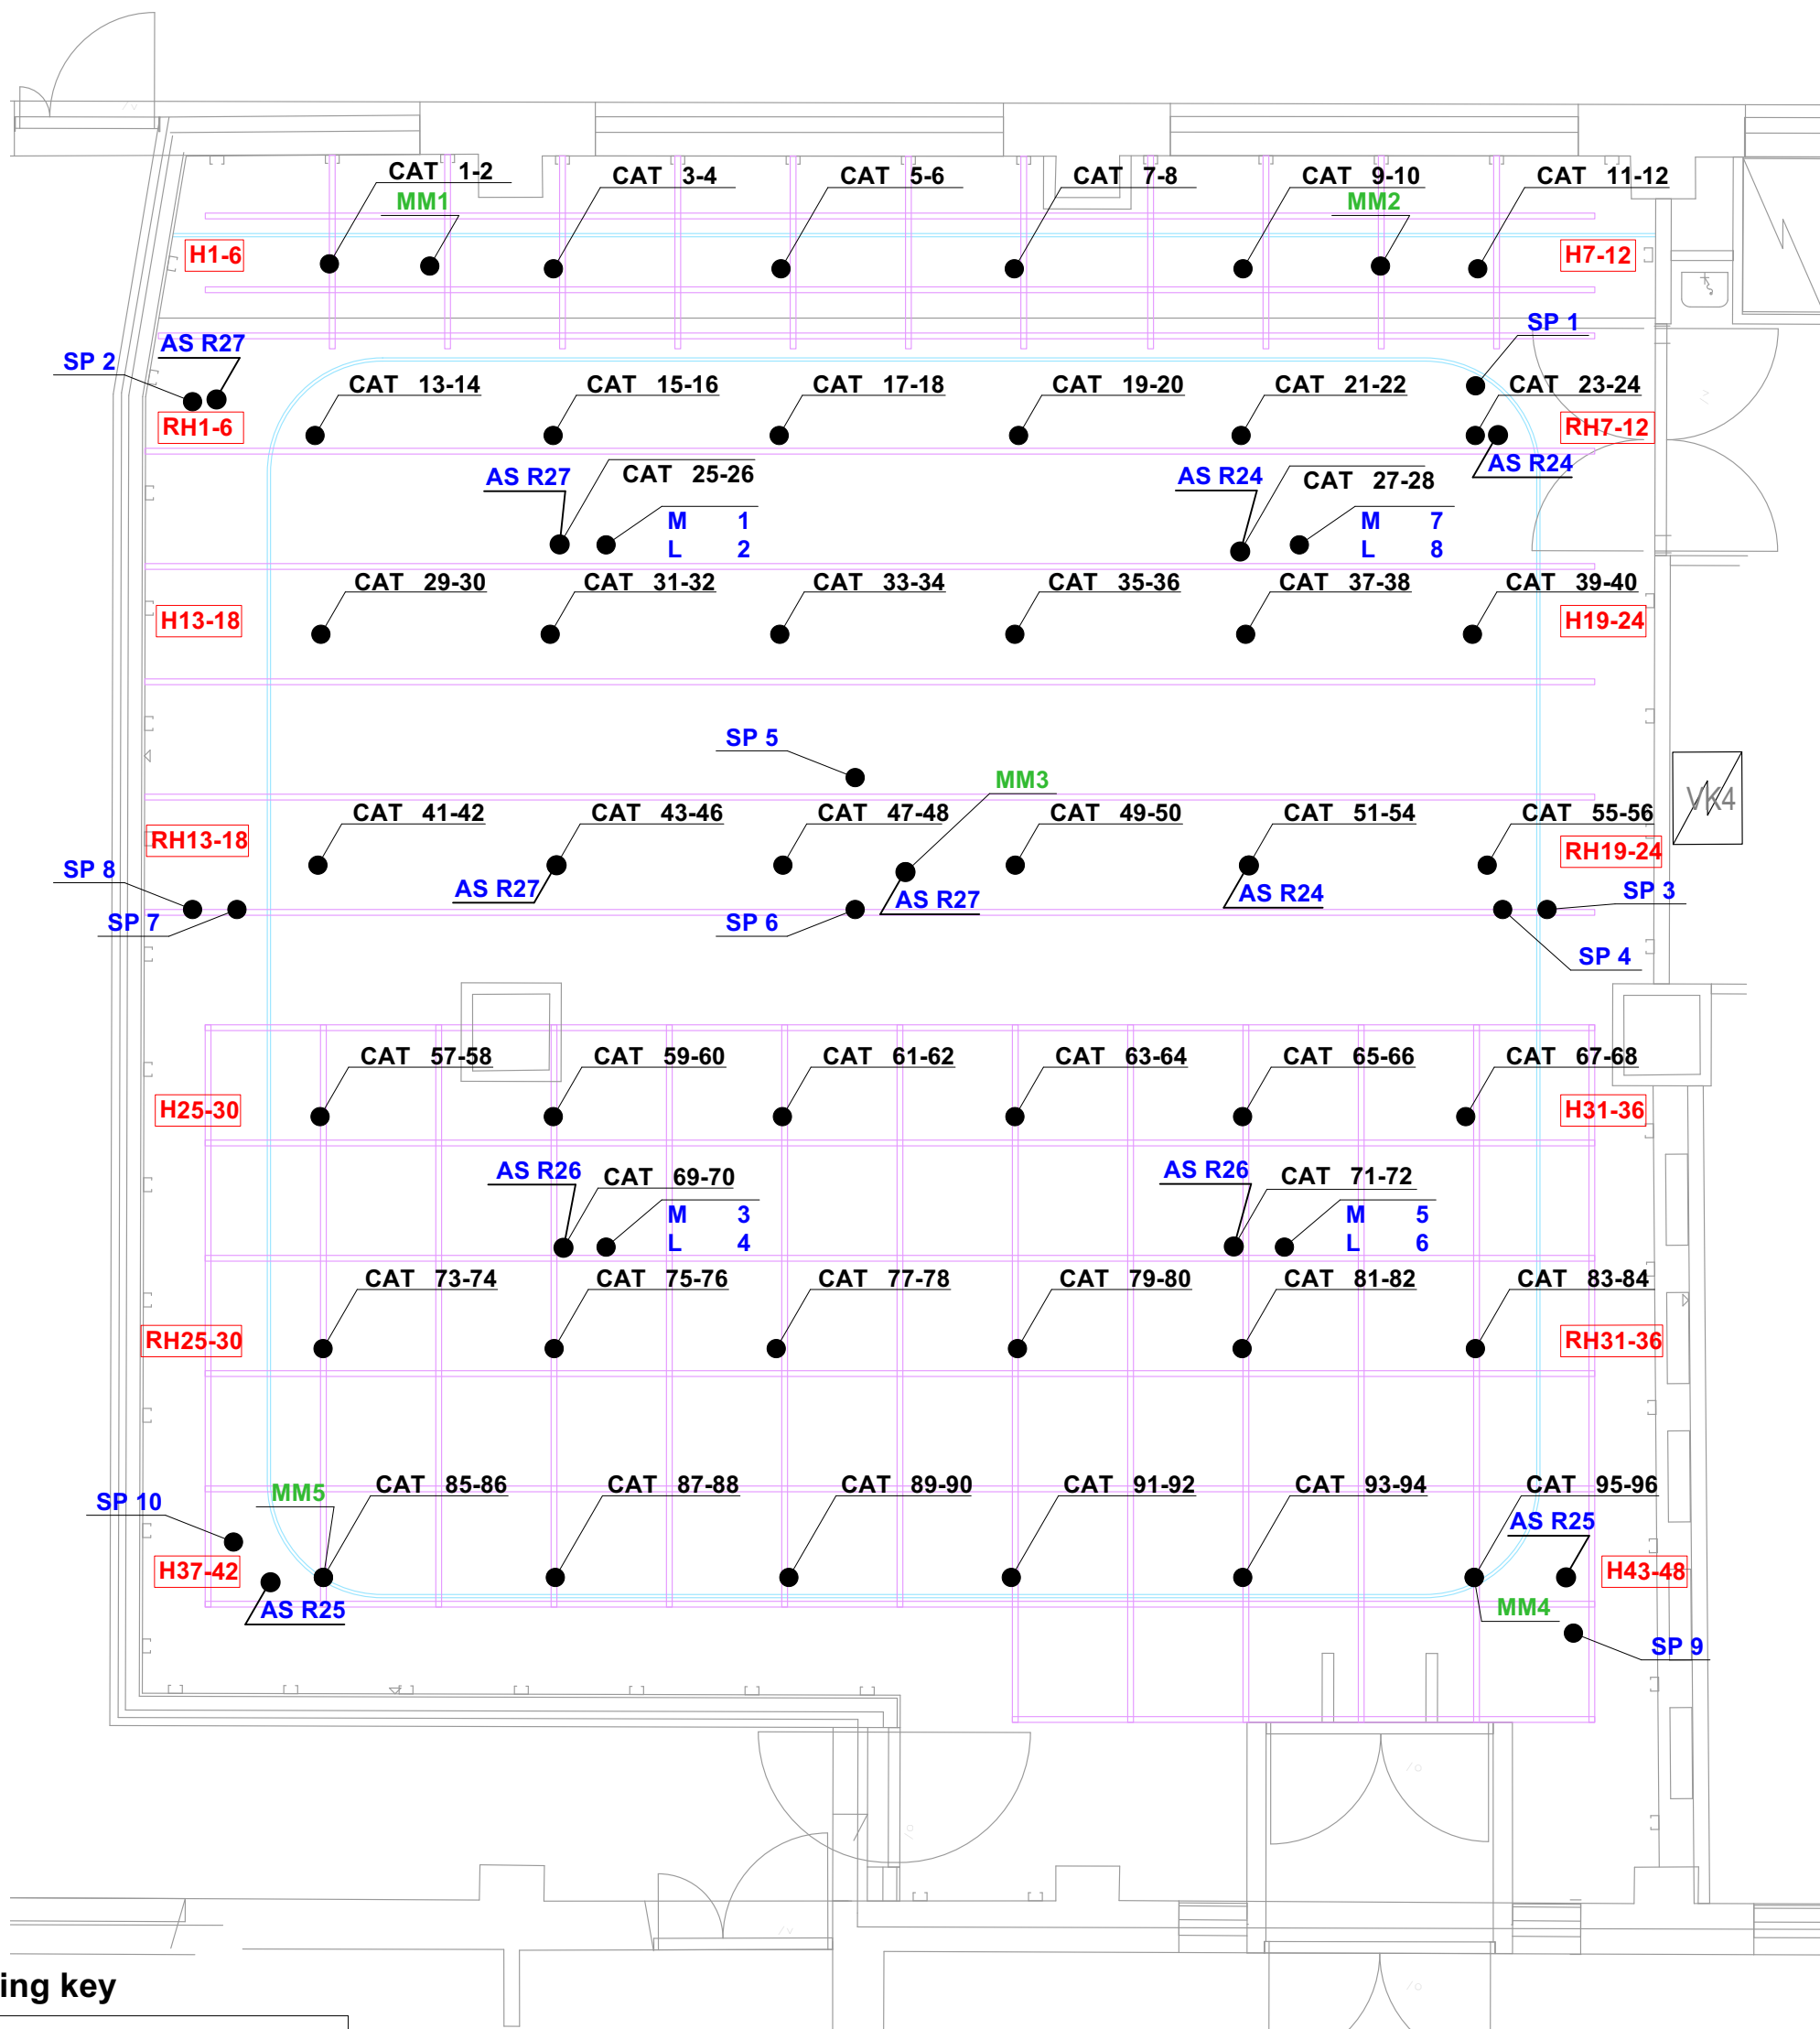

Drawing key

ALL DEPARTMENTS	
CAT	Ethercon / LAN, DMX
AUDIO (blue)	
SP	Speakon / Speaker
L	XLR male / Line audio
M	XLR female / Mic audio
AS Rxx	Schuko / AV electricity
LIGHTING (red)	
H	Schuko / Dimmer channel
VIDEO (green)	
MM	Opticalcon duo / Fiber



Hiomotie 19
Akukon Oy 00380 HELSINKI tel +358103200700

DESIGNER DRAWN BY DATE
LPI 26.4.2024

PROJECT
Taideyliopiston Teatterikorkeakoulu
Haapaniemenkatu 6
00530 Helsinki

DRAWING CONTENT
STUDIO 4 Ceiling all departments

SCALE
1:60

DRAWING TYPE
USER DOCUMENT

FILE
240645-30x Studiot 1-4.vwx


XREF

DRAWING NUMBER
240645-304-6

REVISION

STUDIO 4

Ceiling Lighting

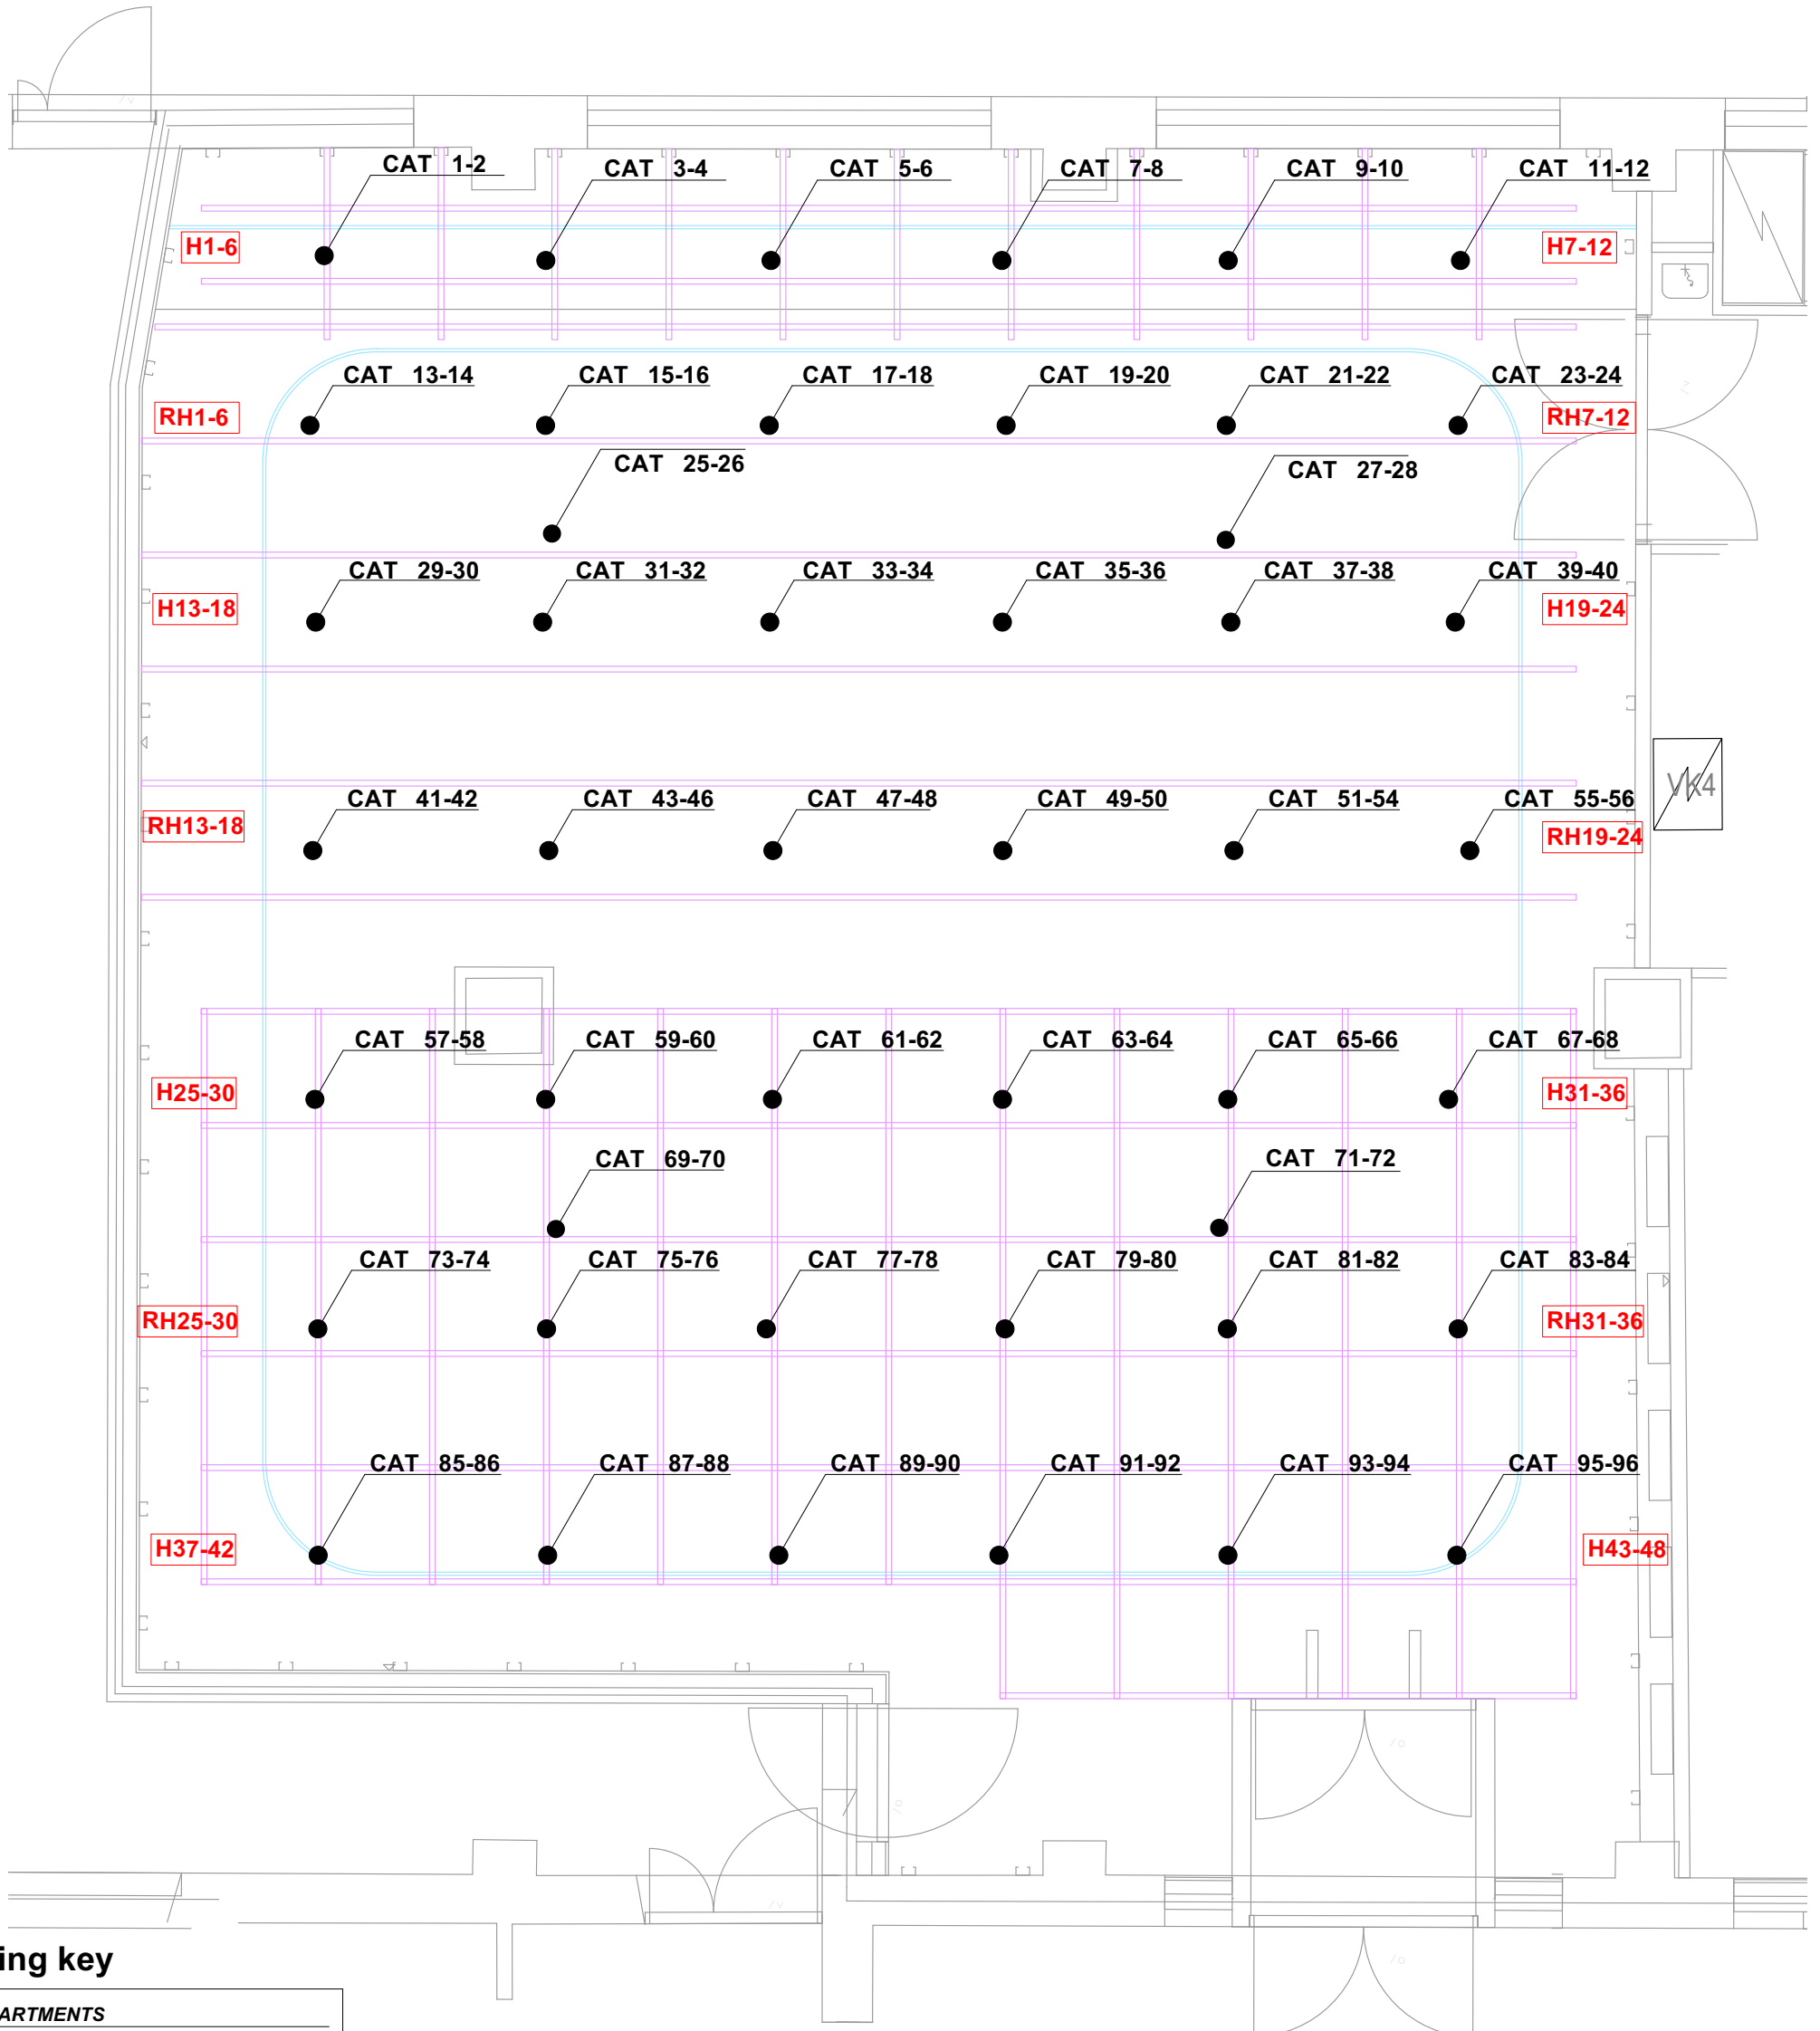

Drawing key

ALL DEPARTMENTS	
CAT	Ethercon / LAN, DMX
AUDIO (blue)	
SP	Speakon / Speaker
L	XLR male / Line audio
M	XLR female / Mic audio
AS Rxx	Schuko / AV electricity
LIGHTING (red)	
H	Schuko / Dimmer channel
VIDEO (green)	
MM	Opticalcon duo / Fiber

1000mm

AKUKON

Hiomotie 19
Akukon Oy 00380 HELSINKI tel +358103200700

DESIGNER DRAWN BY DATE
LPi 26.4.2024

PROJECT
Taideyliopiston Teatterikorkeakoulu
Haapaniemenkatu 6
00530 Helsinki

DRAWING CONTENT
STUDIO 4 Ceiling lighting

SCALE
1:60

DRAWING TYPE
USER DOCUMENT

FILE
240645-30x Studiot 1-4.vwx

XREF


DRAWING NUMBER
240645-304-7

REVISION

STUDIO 4

Ceiling

Audio and video

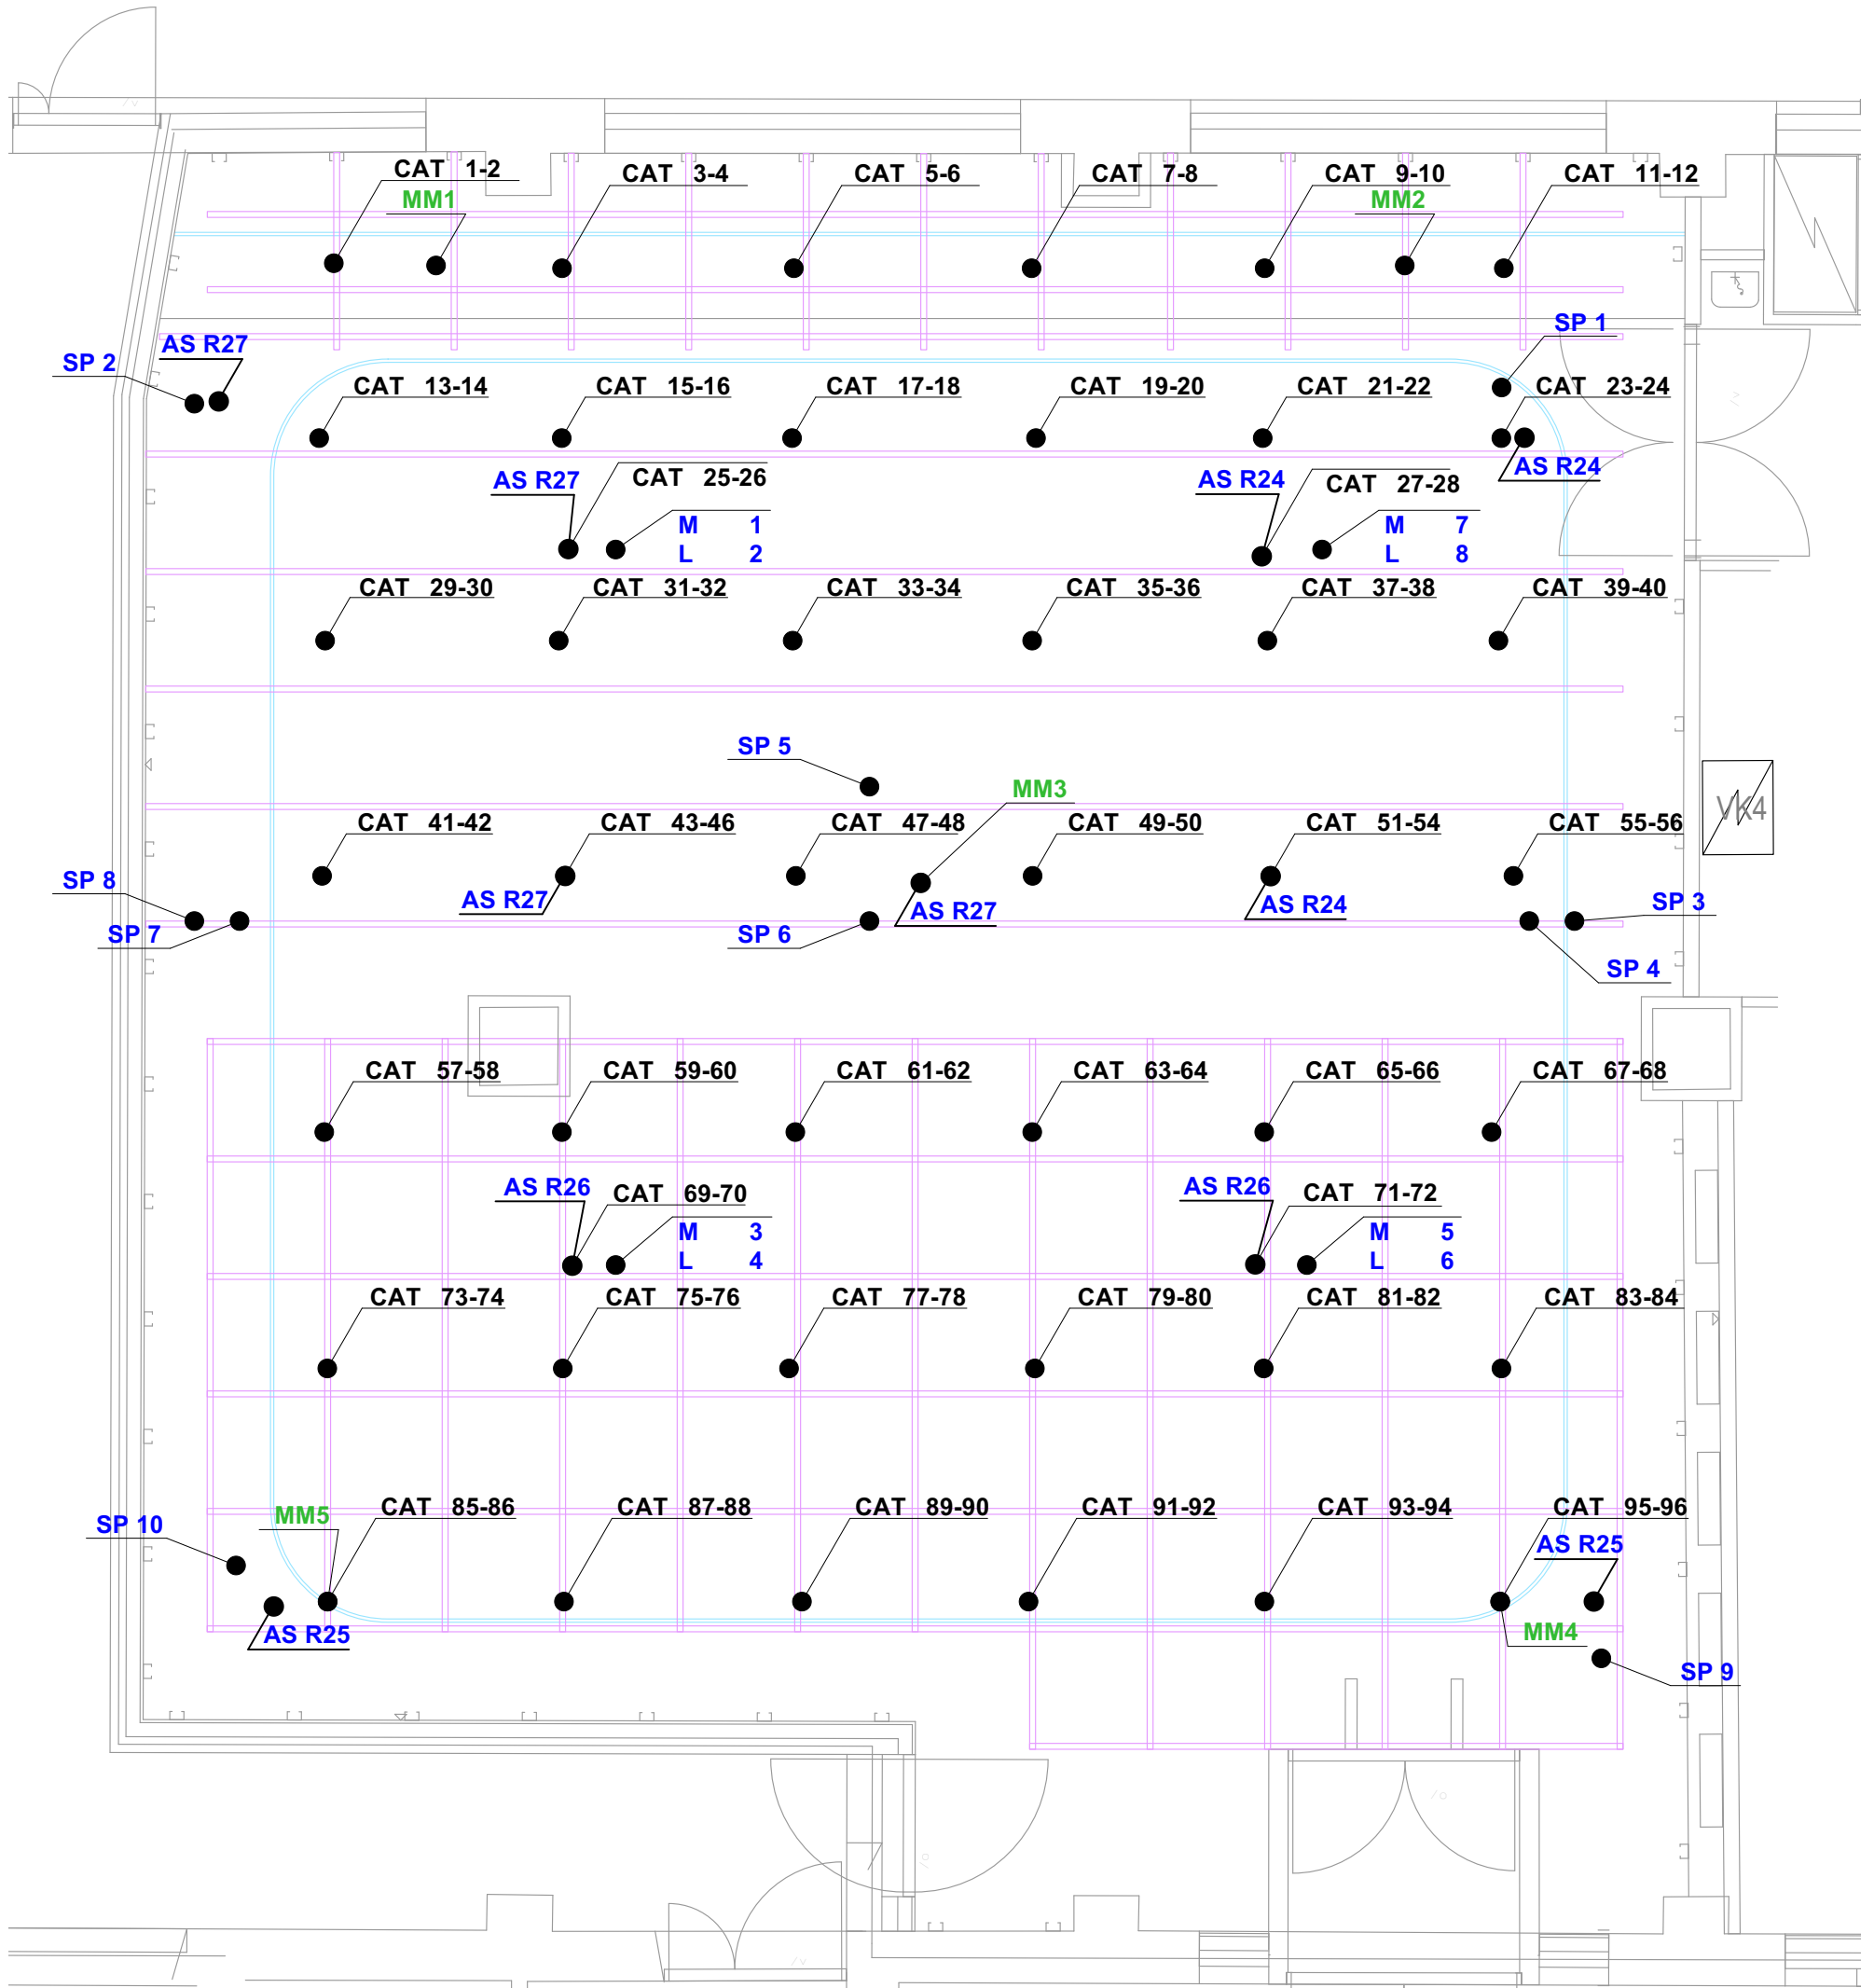

Drawing key

ALL DEPARTMENTS	
CAT	Ethercon / LAN, DMX
AUDIO (blue)	
SP	Speakon / Speaker
L	XLR male / Line audio
M	XLR female / Mic audio
AS Rxx	Schuko / AV electricity
LIGHTING (red)	
H	Schuko / Dimmer channel
VIDEO (green)	
MM	Opticalcon duo / Fiber



Hiomotie 19
Akukon Oy 00380 HELSINKI tel +358103200700

DESIGNER DRAWN BY DATE
LPI 26.4.2024

PROJECT
Taideyliopiston Teatterikorkeakoulu
Haapaniemenkatu 6
00530 Helsinki

DRAWING CONTENT
STUDIO 4 Ceiling audio and video

SCALE
1:60

DRAWING TYPE
USER DOCUMENT

FILE
240645-30x Studiot 1-4.vwx

XREF

DRAWING NUMBER
240645-304-8

REVISION