

STUDIO 3

Floor
Blank

9630mm

15000mm

STUDIO 3, H.126

Height from floor to grid:
4250mm

1000mm

1000x5400

Paloposti
PPP
300x1000

AKUKON

Hiomotie 19
Akukon Oy 00380 HELSINKI tel +358103200700

DESIGNER DRAWN BY DATE
LPi 26.4.2024

PROJECT
Taideyliopiston Teatterikorkeakoulu
Haapaniemenkatu 6
00530 Helsinki

DRAWING CONTENT
STUDIO 3 Floor BLANK

SCALE
1:50

DRAWING TYPE
USER DOCUMENT


FILE
240645-30x Studiot 1-4.vwx
XREF

DRAWING NUMBER
240645-303-1

REVISION

STUDIO 2

Floor
All departments

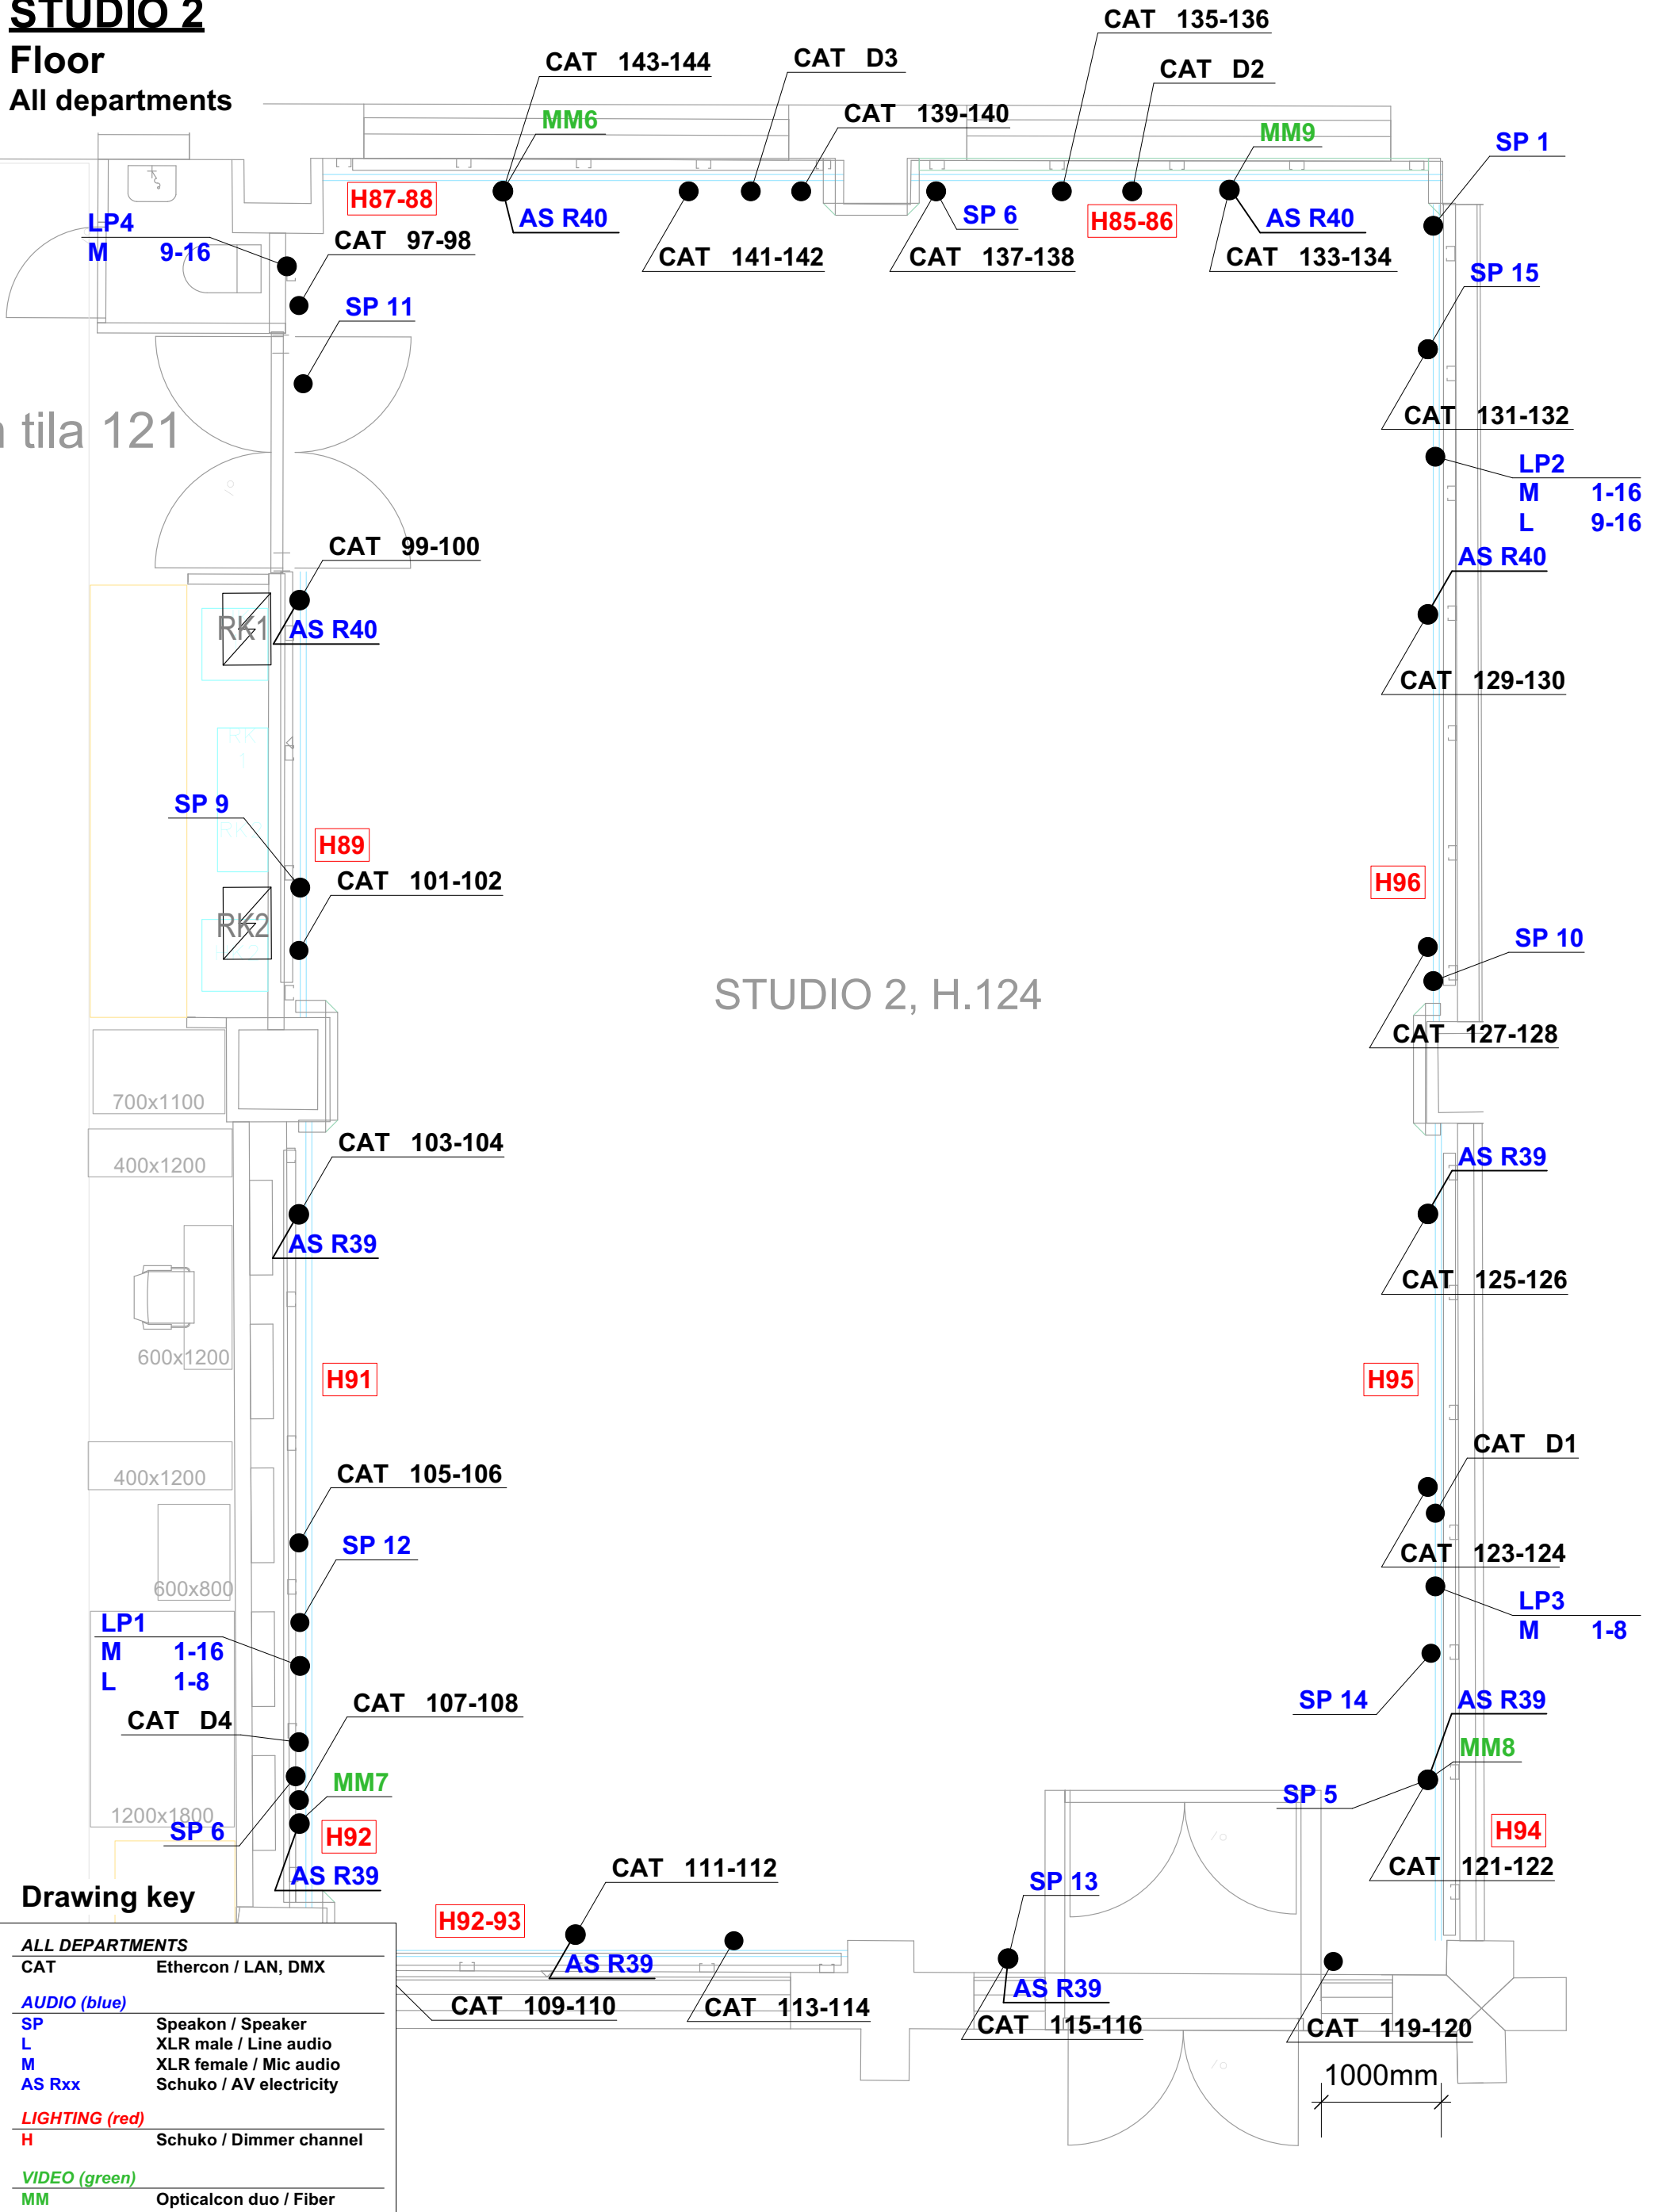

STUDIO 2, H.124

Drawing key

ALL DEPARTMENTS	
CAT	Ethercon / LAN, DMX
AUDIO (blue)	
SP	Speakon / Speaker
L	XLR male / Line audio
M	XLR female / Mic audio
AS Rxx	Schuko / AV electricity
LIGHTING (red)	
H	Schuko / Dimmer channel
VIDEO (green)	
MM	Opticalcon duo / Fiber

AKUKON

Hiomotie 19
Akukon Oy 00380 HELSINKI tel +358103200700

DESIGNER DRAWN BY DATE
LPi 26.4.2024

PROJECT
Taideyliopiston Teatterikorkeakoulu
Haapaniemenkatu 6
00530 Helsinki

DRAWING CONTENT
STUDIO 2 Floor all departments

SCALE
1:50

DRAWING TYPE
USER DOCUMENT

FILE
240645-30x Studiot 1-4.vwx

XREF

DRAWING NUMBER
240645-302-2


REVISION

STUDIO 2

Floor Lighting

tila 121

STUDIO 2, H.124

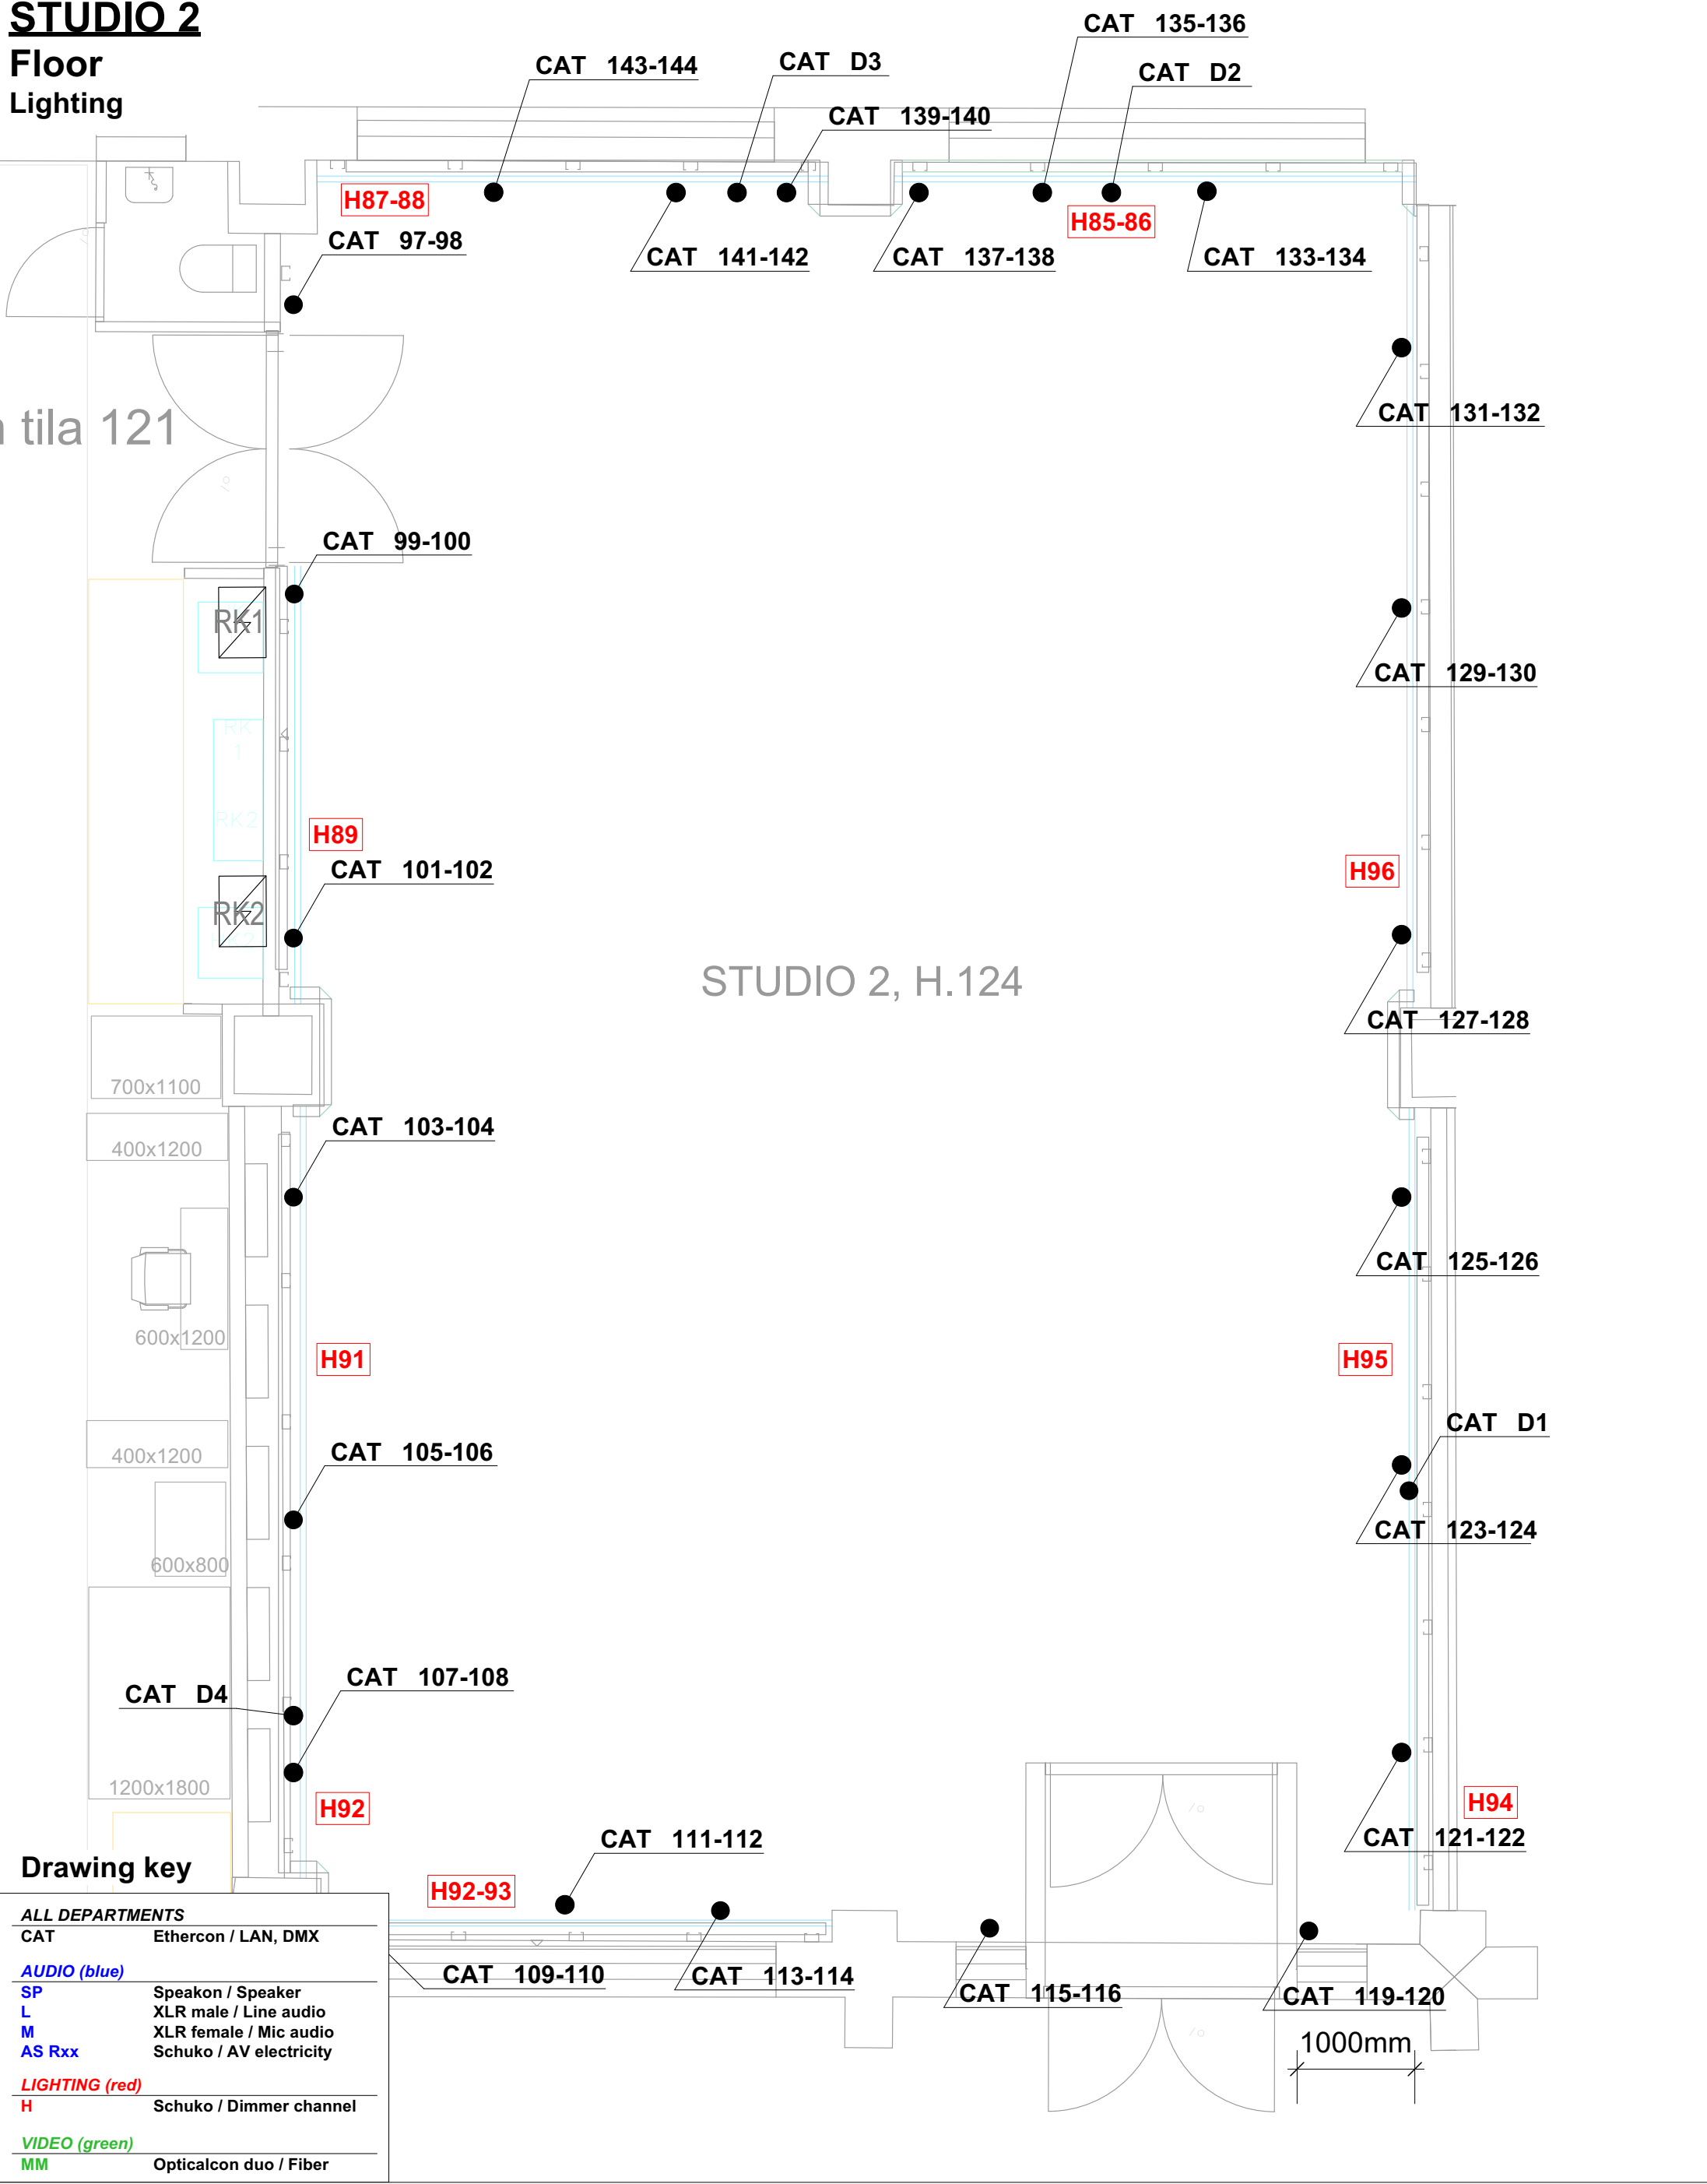

Drawing key

ALL DEPARTMENTS	
CAT	Ethercon / LAN, DMX
AUDIO (blue)	
SP	Speakon / Speaker
L	XLR male / Line audio
M	XLR female / Mic audio
AS Rxx	Schuko / AV electricity
LIGHTING (red)	
H	Schuko / Dimmer channel
VIDEO (green)	
MM	Opticalcon duo / Fiber



Hiomotie 19
Akukon Oy 00380 HELSINKI tel +358103200700

DESIGNER DRAWN BY DATE
LPi 26.4.2024

PROJECT
Taideyliopiston Teatterikorkeakoulu
Haapaniemenkatu 6
00530 Helsinki

DRAWING CONTENT
STUDIO 2 Floor lighting

SCALE
1:50

DRAWING TYPE
USER DOCUMENT

FILE
240645-30x Studiot 1-4.vwx

XREF


DRAWING NUMBER
240645-302-3

REVISION

STUDIO 2

Floor

Audio and video

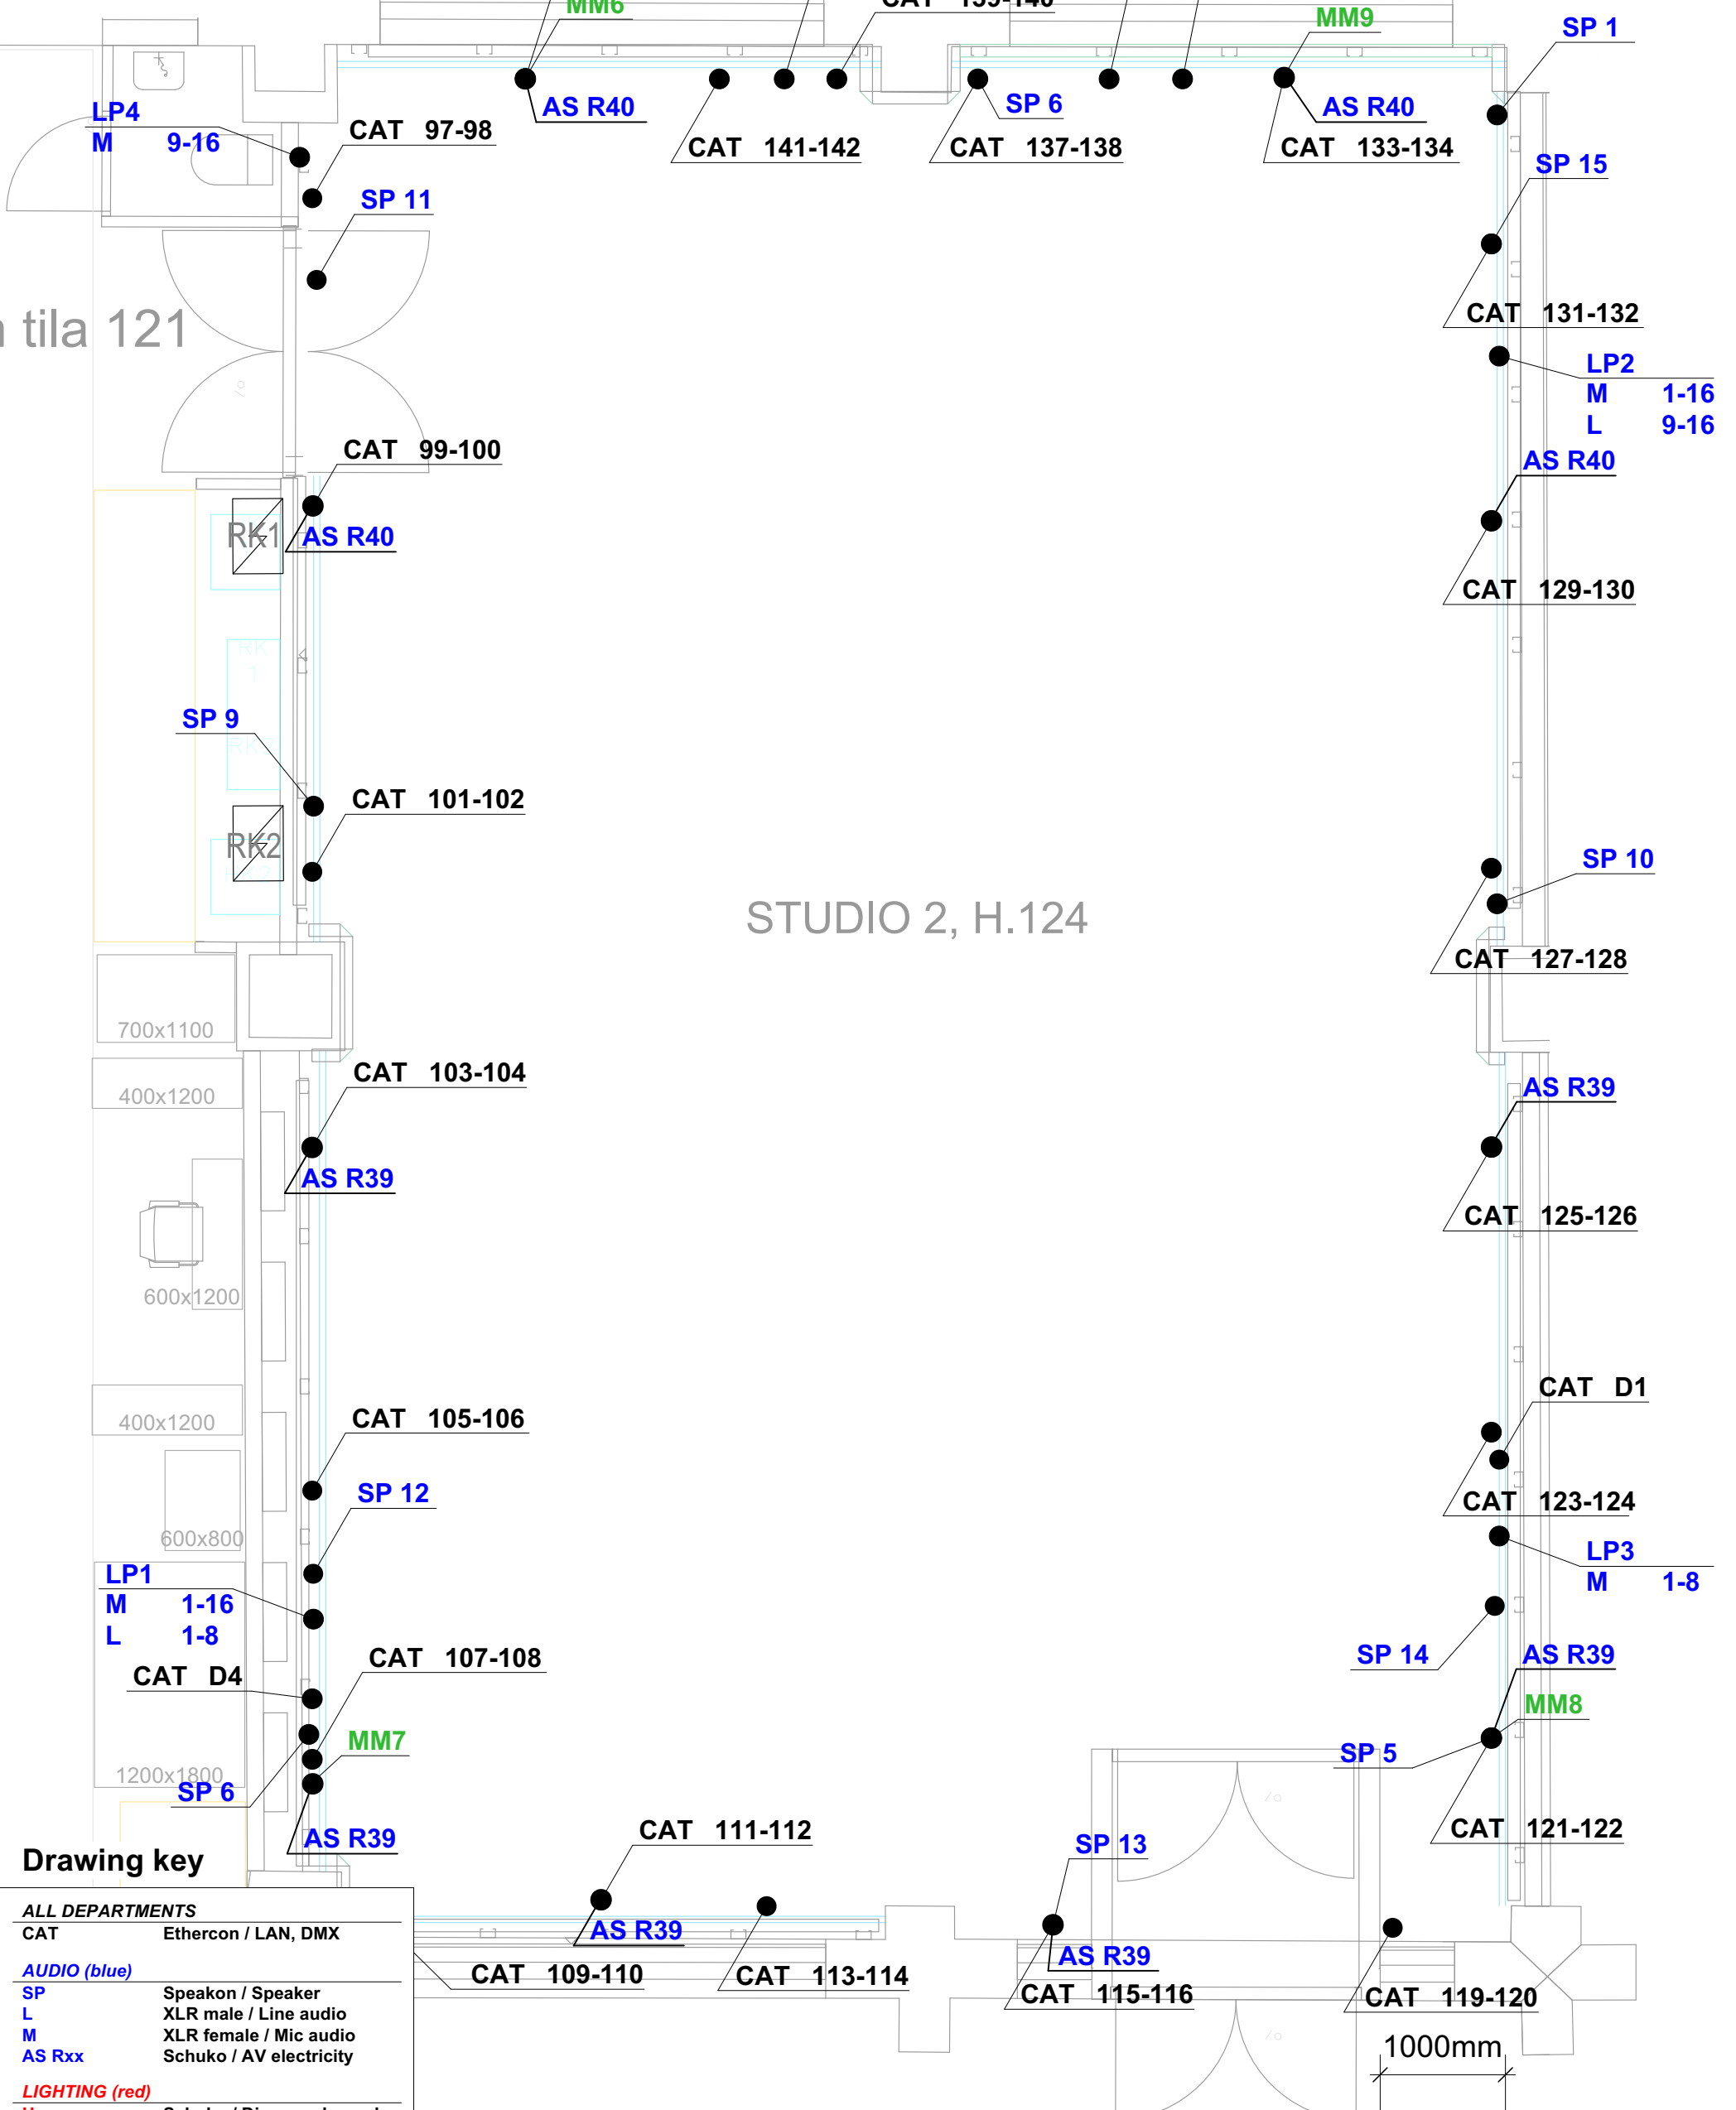

Drawing key

ALL DEPARTMENTS	
CAT	Ethercon / LAN, DMX
AUDIO (blue)	
SP	Speakon / Speaker
L	XLR male / Line audio
M	XLR female / Mic audio
AS Rxx	Schuko / AV electricity
LIGHTING (red)	
H	Schuko / Dimmer channel
VIDEO (green)	
MM	Opticalcon duo / Fiber



Hiomotie 19
Akukon Oy 00380 HELSINKI tel +358103200700

DESIGNER DRAWN BY DATE
LPi 26.4.2024

PROJECT
Taideyliopiston Teatterikorkeakoulu
Haapaniemenkatu 6
00530 Helsinki

DRAWING CONTENT
STUDIO 2 Floor audio and video

SCALE
1:50

DRAWING TYPE
USER DOCUMENT

FILE
240645-30x Studiot 1-4.vwx

XREF

DRAWING NUMBER
240645-302-4

REVISION