

STUDIO 1

10120mm

Floor
Blank

15020mm

STUDIO 1, H.120

Height from floor to grid:
4100mm

1000mm

AKUKON

Hiomotie 19
Akukon Oy 00380 HELSINKI tel +358103200700

DESIGNER DRAWN BY DATE
LPi 26.4.2024

PROJECT
Taideyliopiston Teatterikorkeakoulu
Haapaniemenkatu 6
00530 Helsinki

DRAWING CONTENT
STUDIO 1 Floor BLANK

SCALE
1:50

DRAWING TYPE
USER DOCUMENT

FILE
240645-30x Studiot 1-4.vwx


XREF

DRAWING NUMBER
240645-301-1

REVISION

STUDIO 1

Floor
All departments

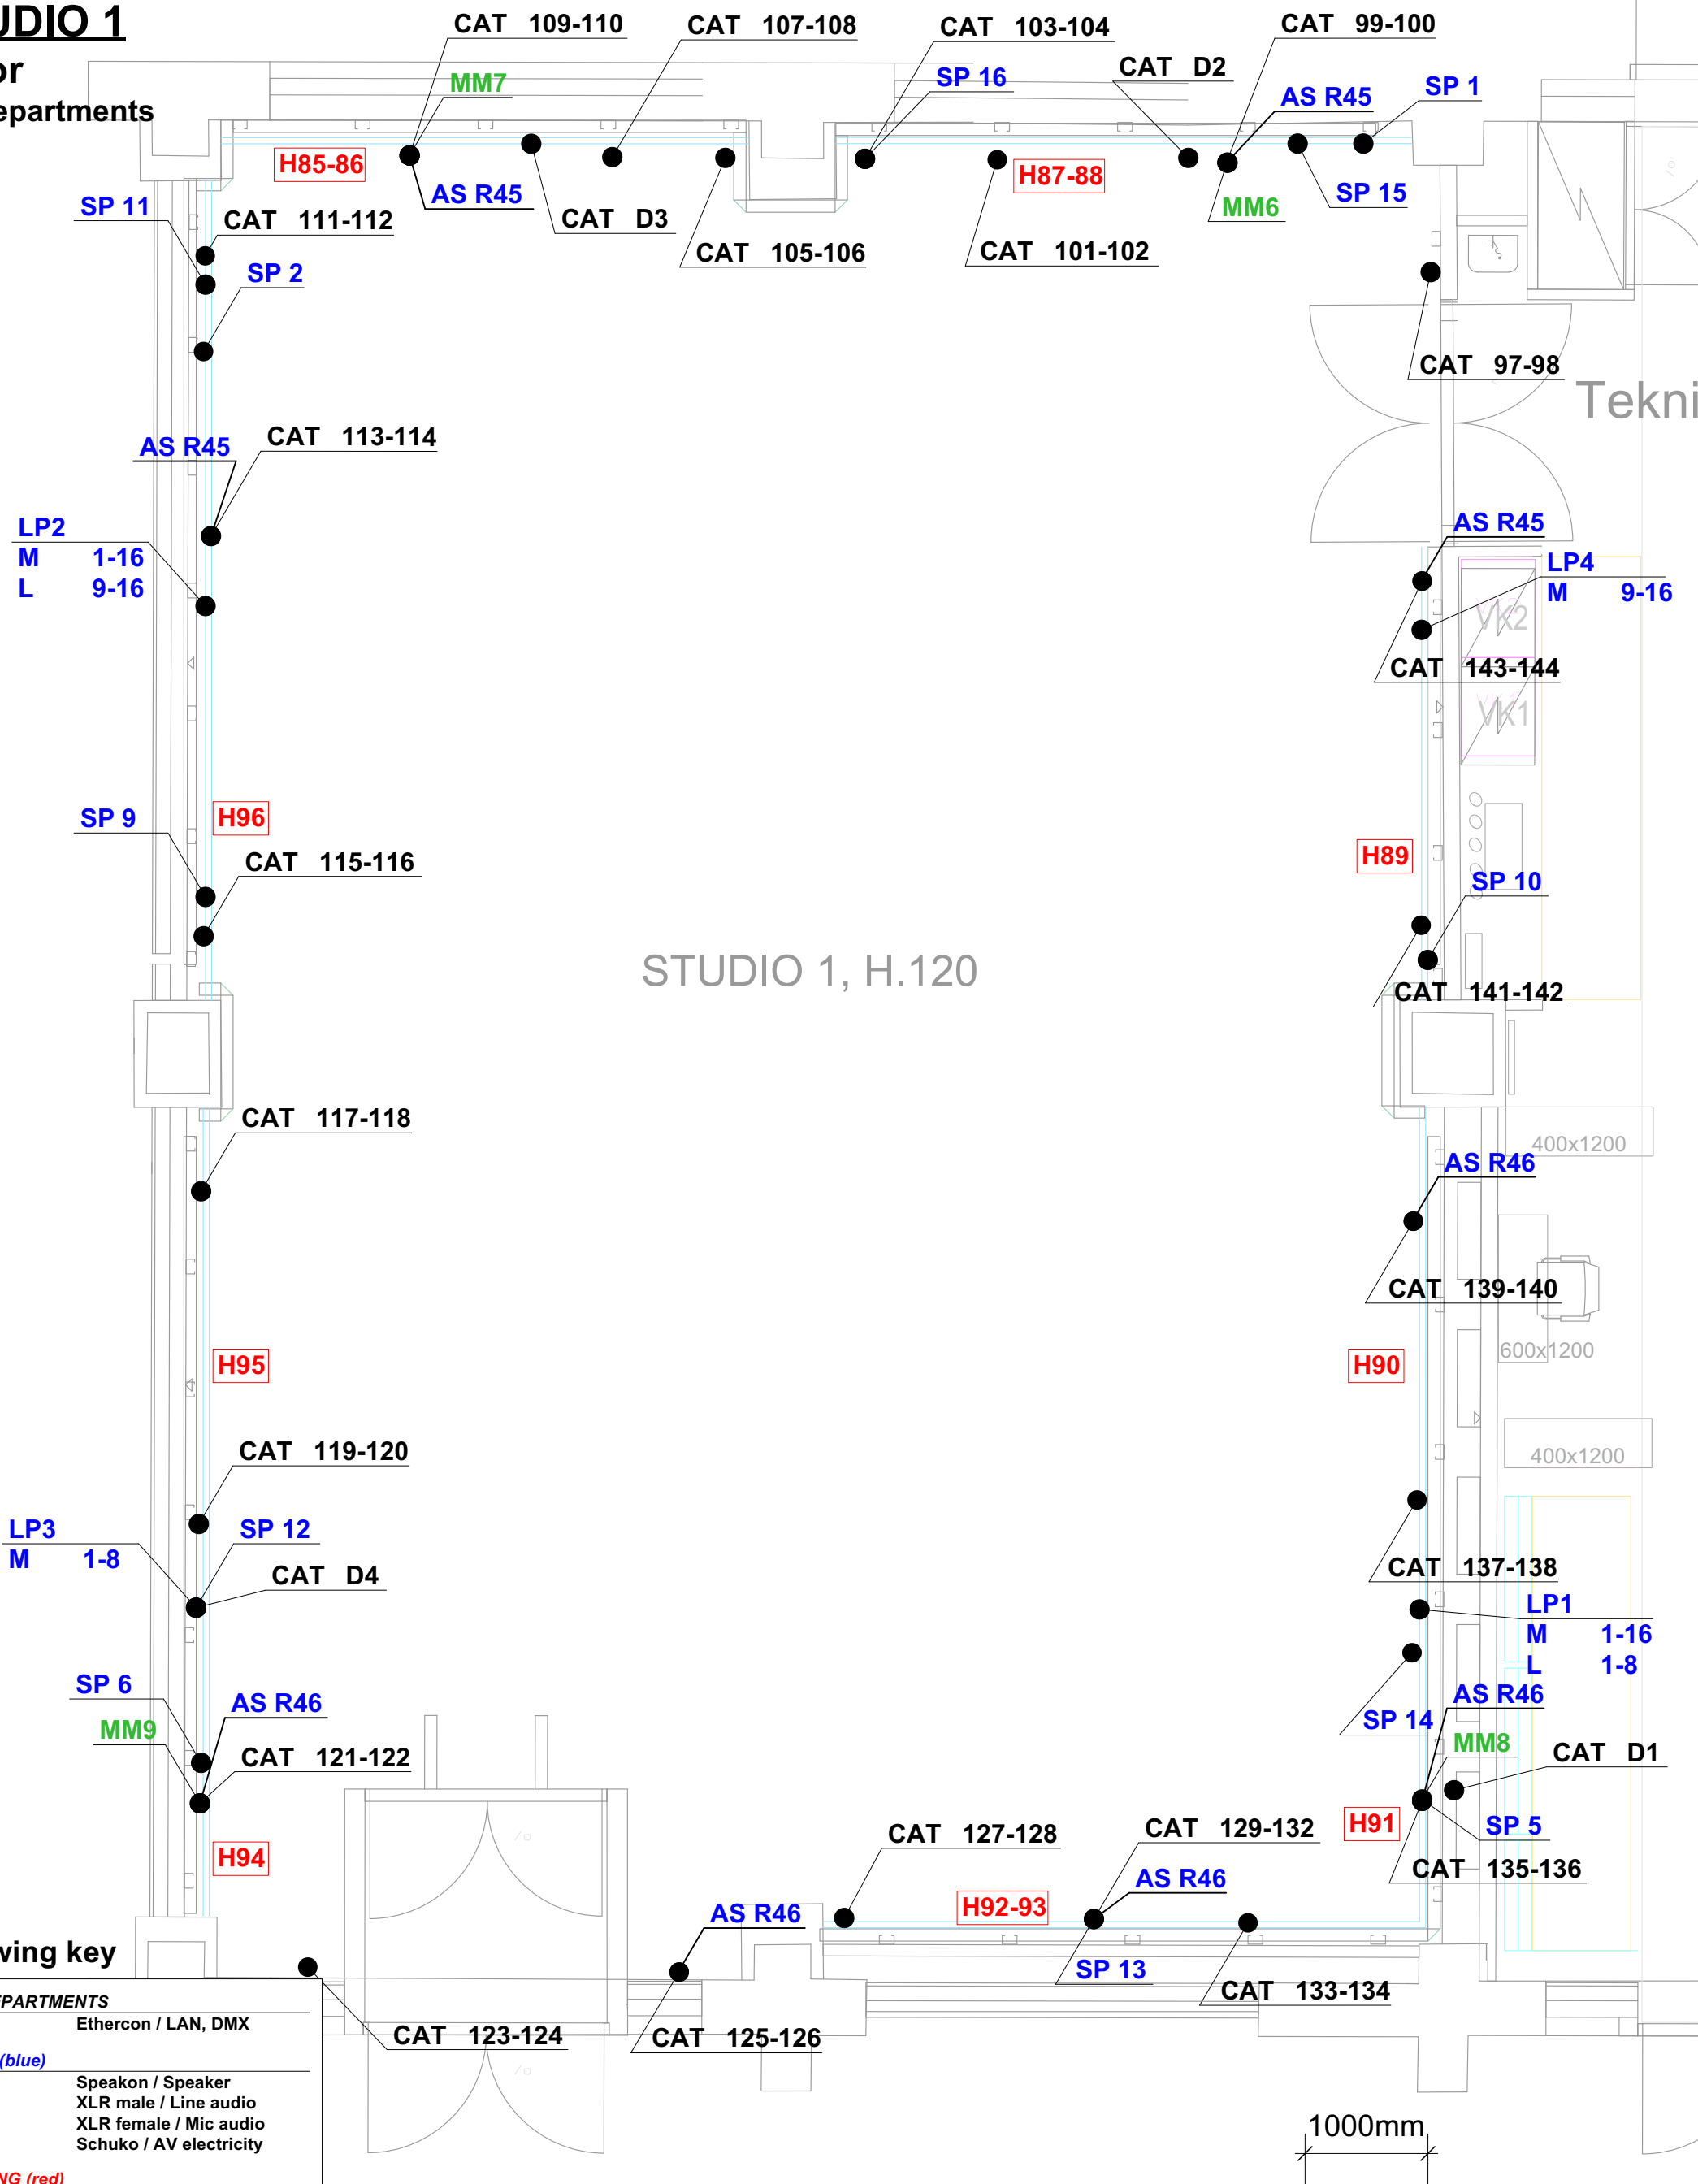

Drawing key

ALL DEPARTMENTS	
CAT	Ethercon / LAN, DMX
AUDIO (blue)	
SP	Speakon / Speaker
L	XLR male / Line audio
M	XLR female / Mic audio
AS Rxx	Schuko / AV electricity
LIGHTING (red)	
H	Schuko / Dimmer channel
VIDEO (green)	
MM	Opticalcon duo / Fiber



Hiomotie 19
Akukon Oy 00380 HELSINKI tel +358103200700

DESIGNER DRAWN BY DATE
LPi 26.4.2024

PROJECT
Taideyliopiston Teatterikorkeakoulu
Haapaniemenkatu 6
00530 Helsinki

DRAWING CONTENT
STUDIO 1 Floor all departments

SCALE
1:50

DRAWING TYPE
USER DOCUMENT

FILE
240645-30x Studiot 1-4.vwx


XREF

DRAWING NUMBER
240645-301-2

REVISION

STUDIO 1

Floor Lighting

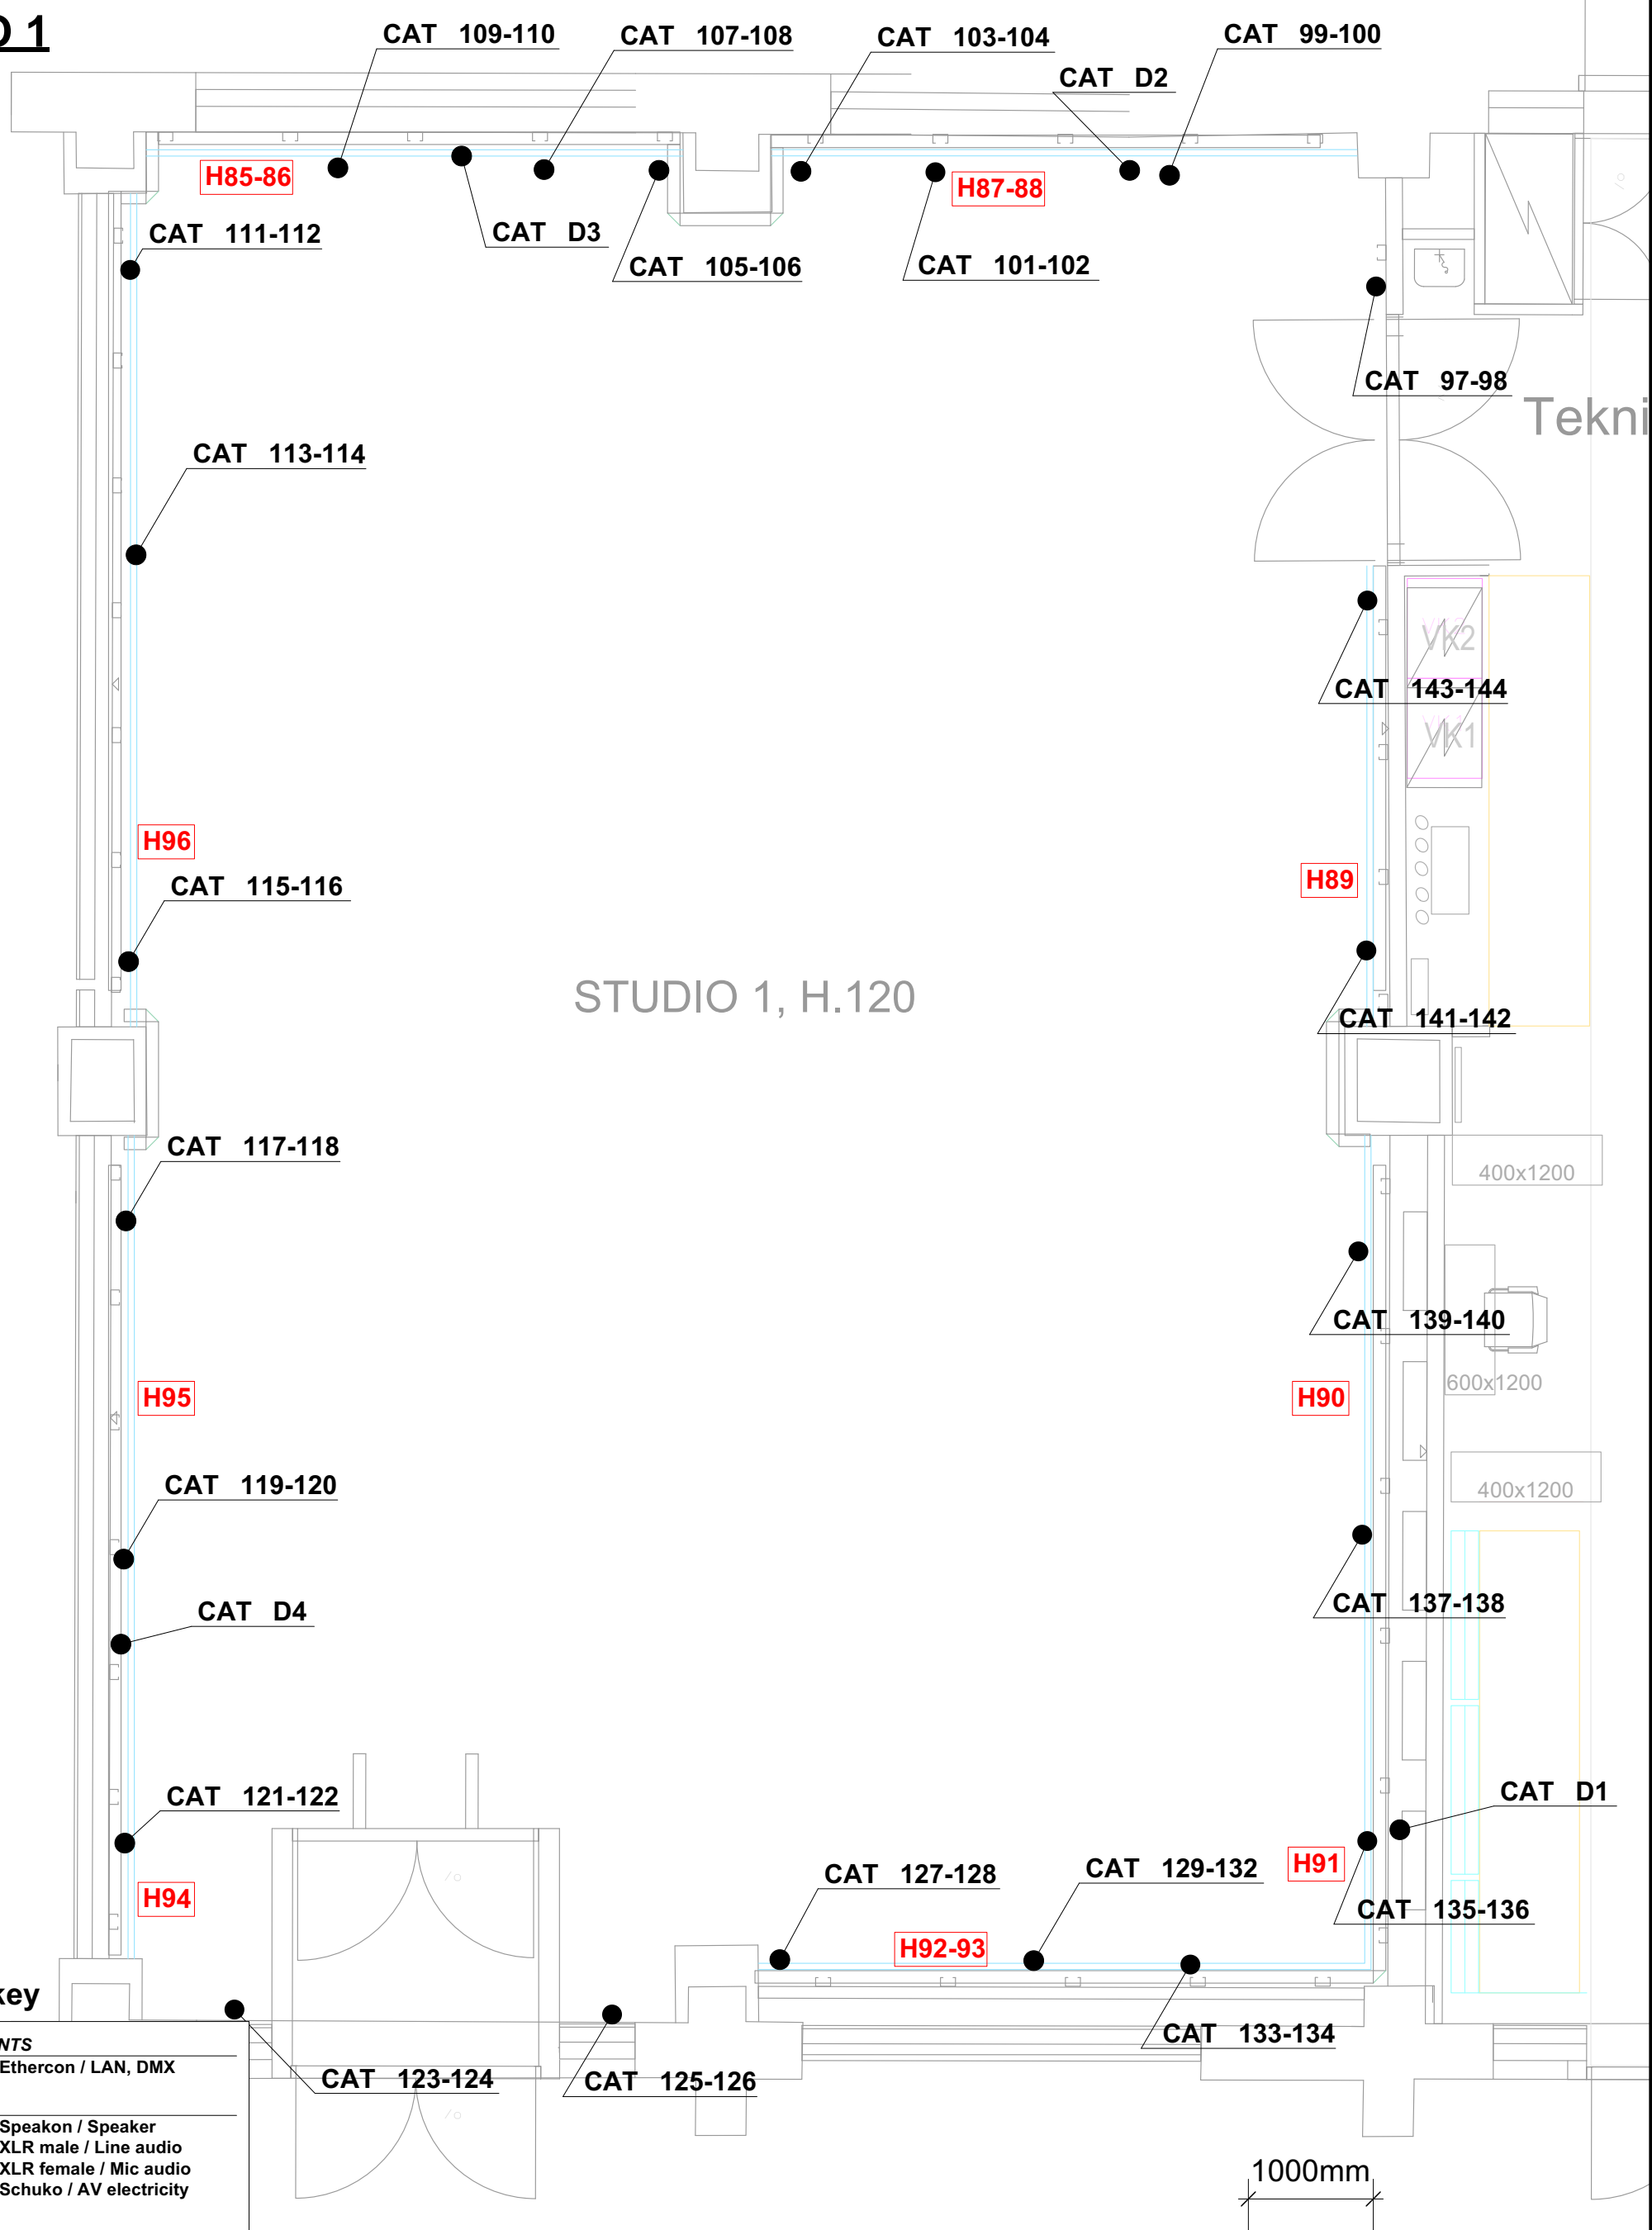

STUDIO 1, H.120

Drawing key

ALL DEPARTMENTS	
CAT	Ethercon / LAN, DMX
AUDIO (blue)	
SP	Speakon / Speaker
L	XLR male / Line audio
M	XLR female / Mic audio
AS Rxx	Schuko / AV electricity
LIGHTING (red)	
H	Schuko / Dimmer channel
VIDEO (green)	
MM	Opticalcon duo / Fiber

Hiomotie 19
 Akukon Oy 00380 HELSINKI tel +358103200700
 www.akukon.fi
 DESIGNER LPi DRAWN BY DATE 26.4.2024

PROJECT
 Taideyliopiston Teatterikorkeakoulu
 Haapaniemenkatu 6
 00530 Helsinki


DRAWING CONTENT
 STUDIO 1 Floor lighting
 SCALE
 1:50

DRAWING TYPE
 USER DOCUMENT
 FILE
 240645-30x Studiot 1-4.vwx
 XREF
 DRAWING NUMBER
 240645-301-3
 REVISION

STUDIO 1

Floor

Audio and video

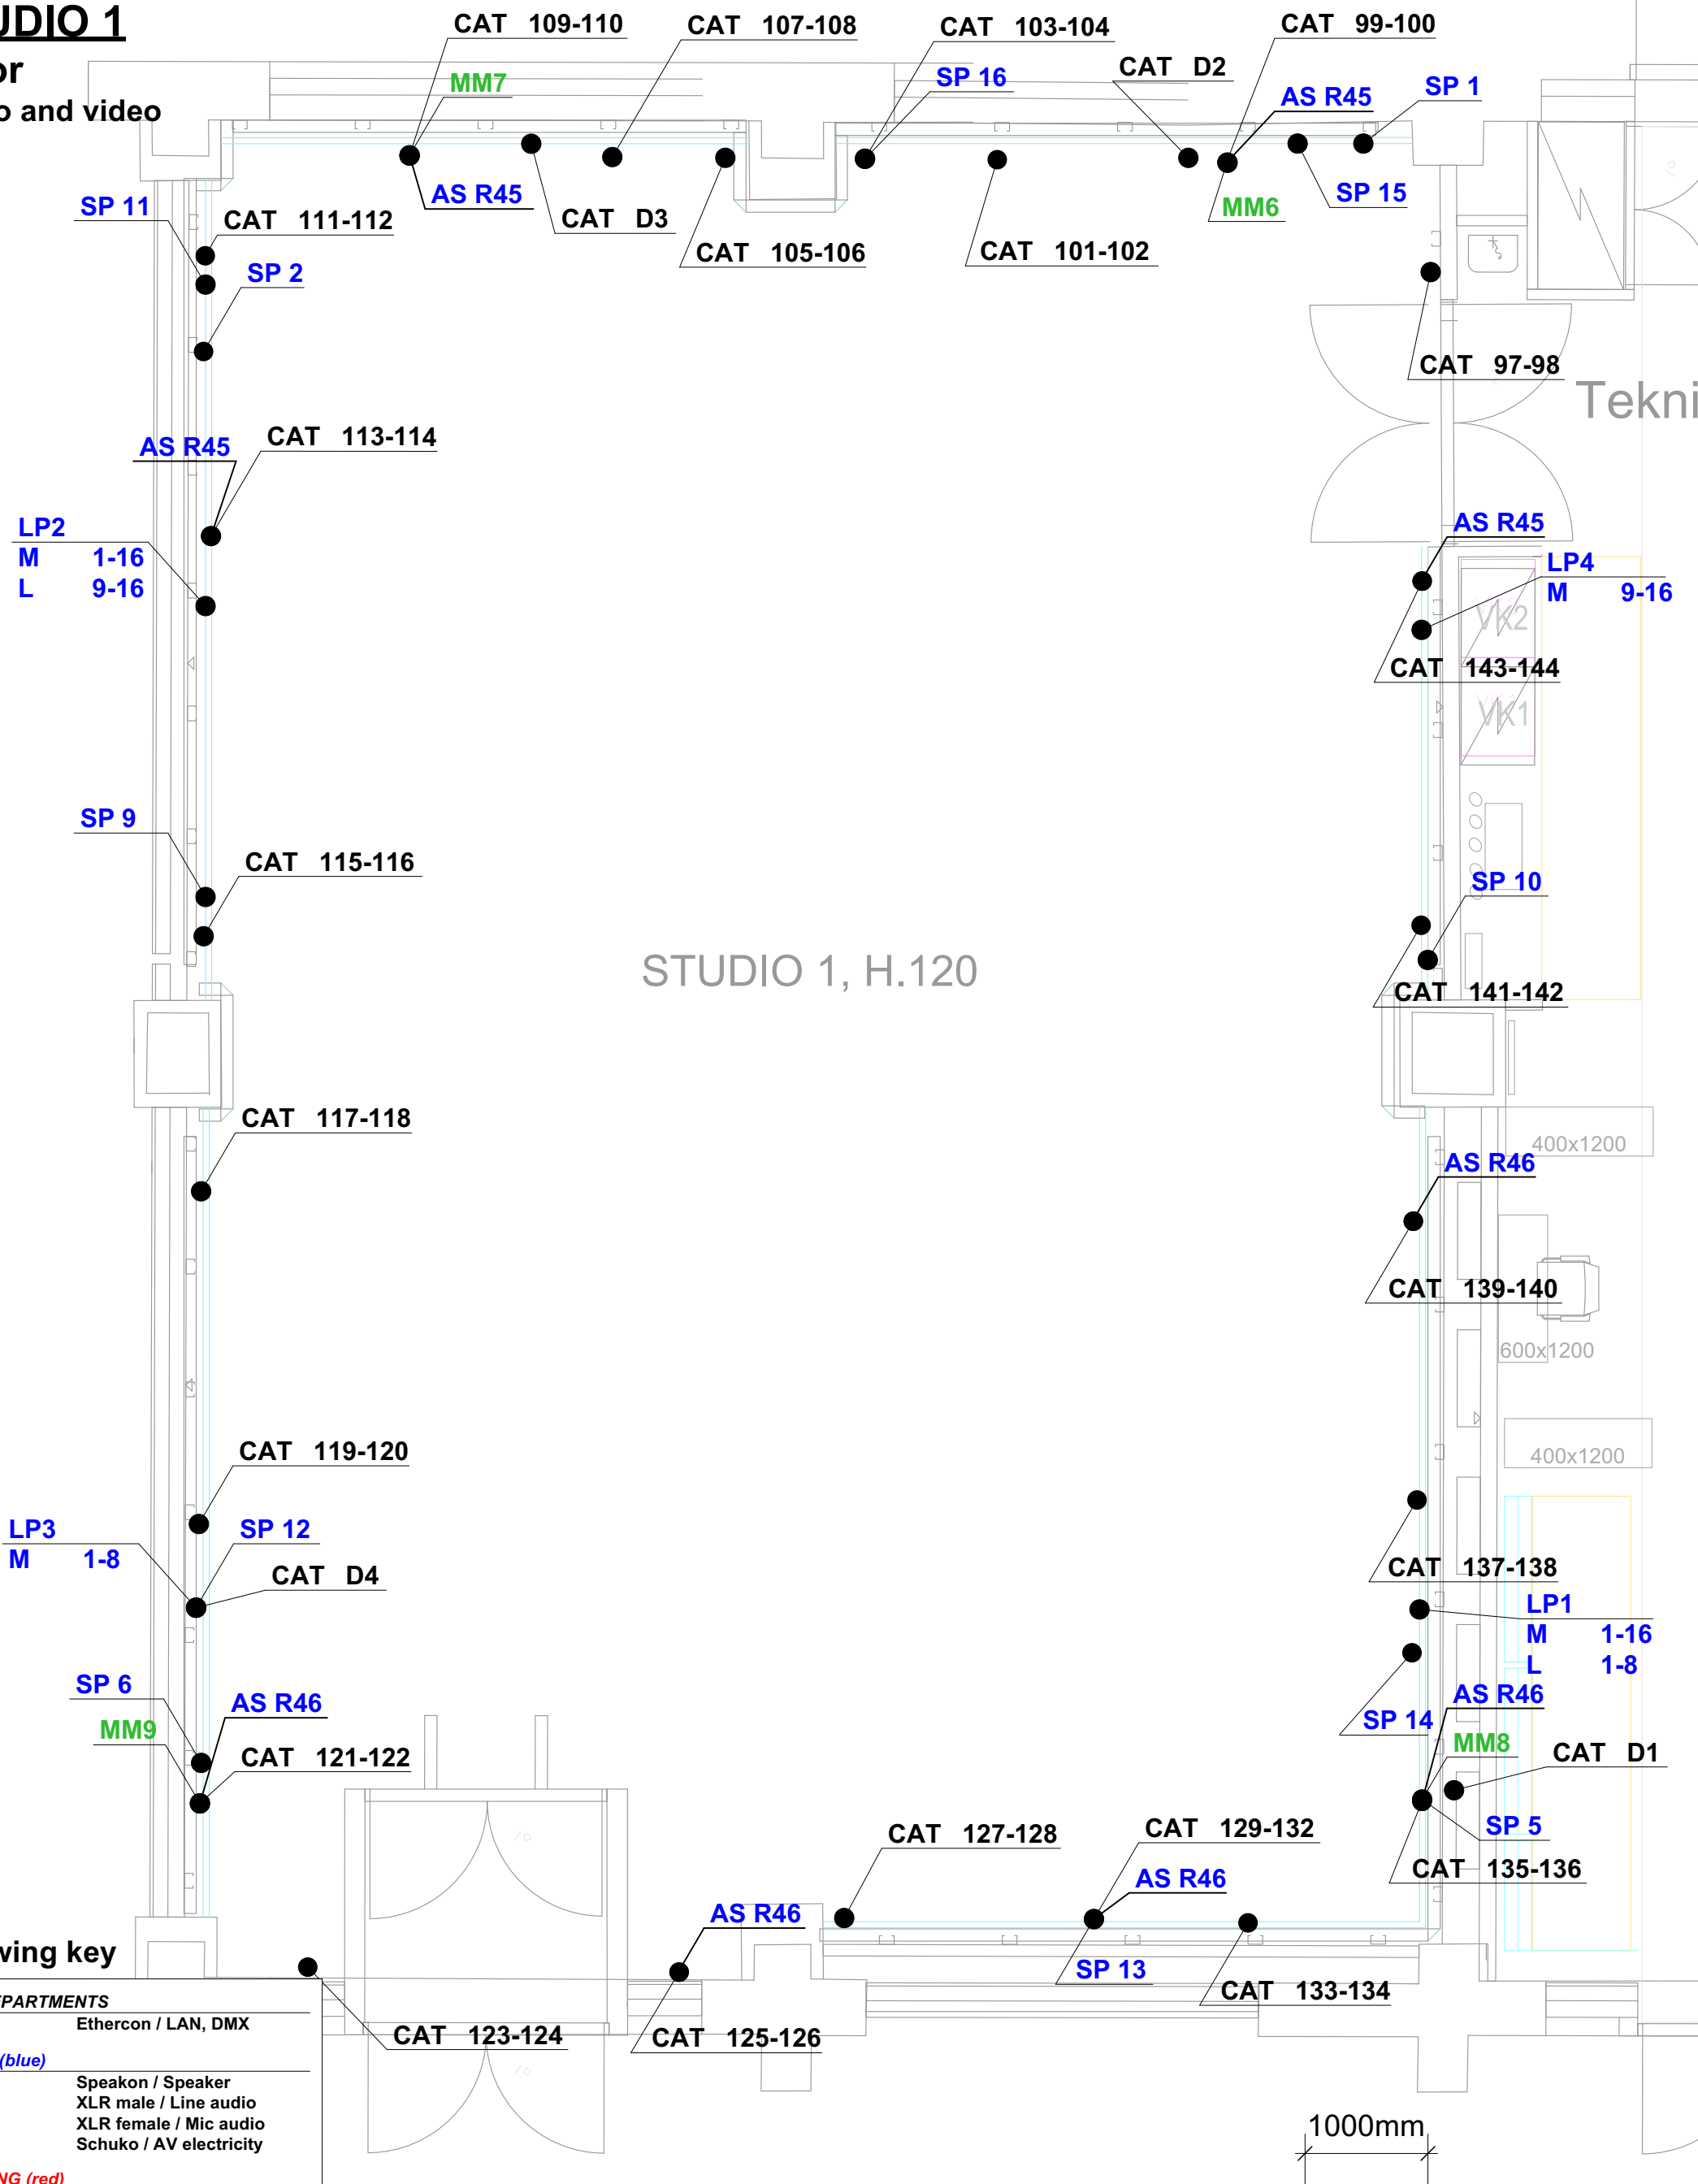

STUDIO 1, H.120

Drawing key

ALL DEPARTMENTS	
CAT	Ethercon / LAN, DMX
AUDIO (blue)	
SP	Speakon / Speaker
L	XLR male / Line audio
M	XLR female / Mic audio
AS Rxx	Schuko / AV electricity
LIGHTING (red)	
H	Schuko / Dimmer channel
VIDEO (green)	
MM	Opticalcon duo / Fiber



Hiomotie 19
Akukon Oy 00380 HELSINKI tel +358103200700

DESIGNER DRAWN BY DATE
LPi 26.4.2024

PROJECT
Taideyliopiston Teatterikorkeakoulu
Haapaniemenkatu 6
00530 Helsinki

DRAWING CONTENT
STUDIO 1 Floor audio and video

SCALE
1:50

DRAWING TYPE
USER DOCUMENT

FILE
240645-30x Studiot 1-4.vwx

XREF

DRAWING NUMBER
240645-301-4

REVISION