


STUDIO 1

10120mm

Ceiling
Blank

15020mm

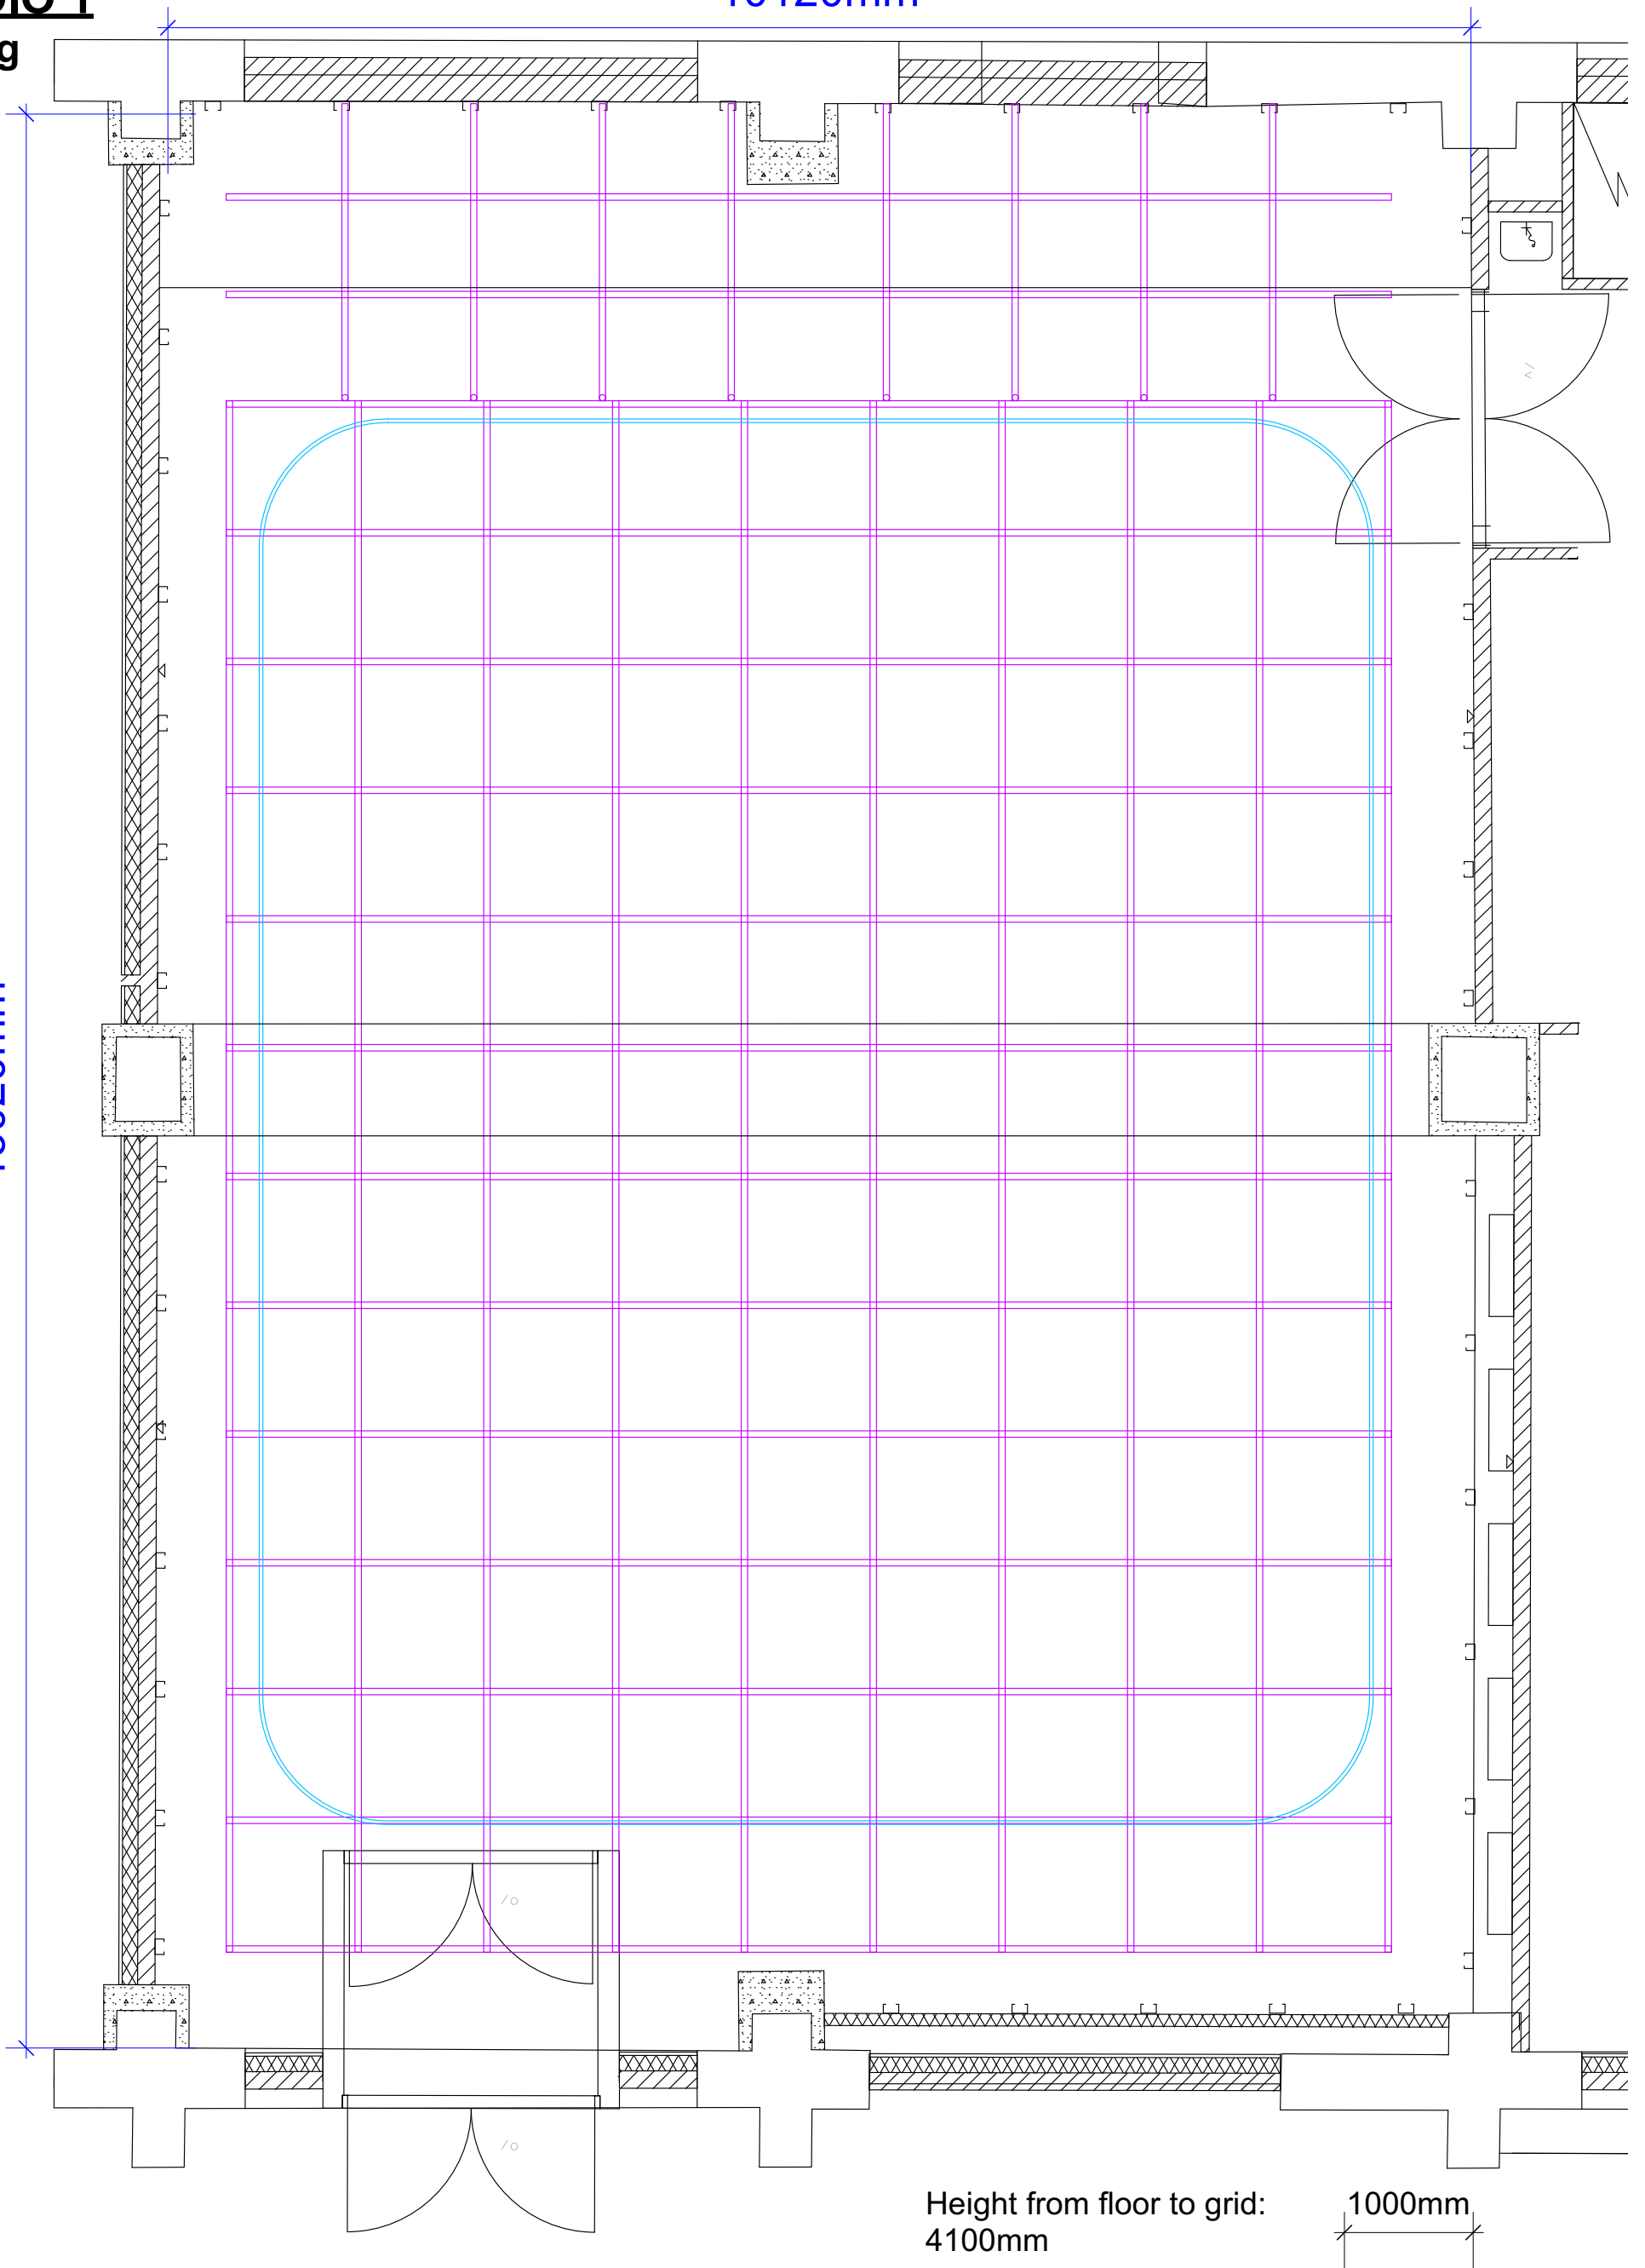

Height from floor to grid:
4100mm

1000mm

AKUKON

Hiomotie 19
Akukon Oy 00380 HELSINKI tel +358103200700

DESIGNER DRAWN BY DATE
LPi 26.4.2024

PROJECT
Taideyliopiston Teatterikorkeakoulu
Haapaniemenkatu 6
00530 Helsinki

DRAWING CONTENT
STUDIO 1 Ceiling BLANK

SCALE
1:50

DRAWING TYPE
USER DOCUMENT

FILE
240645-30x Studiot 1-4.vwx

XREF


DRAWING NUMBER
240645-301-5

REVISION

STUDIO 1

Ceiling

All departments

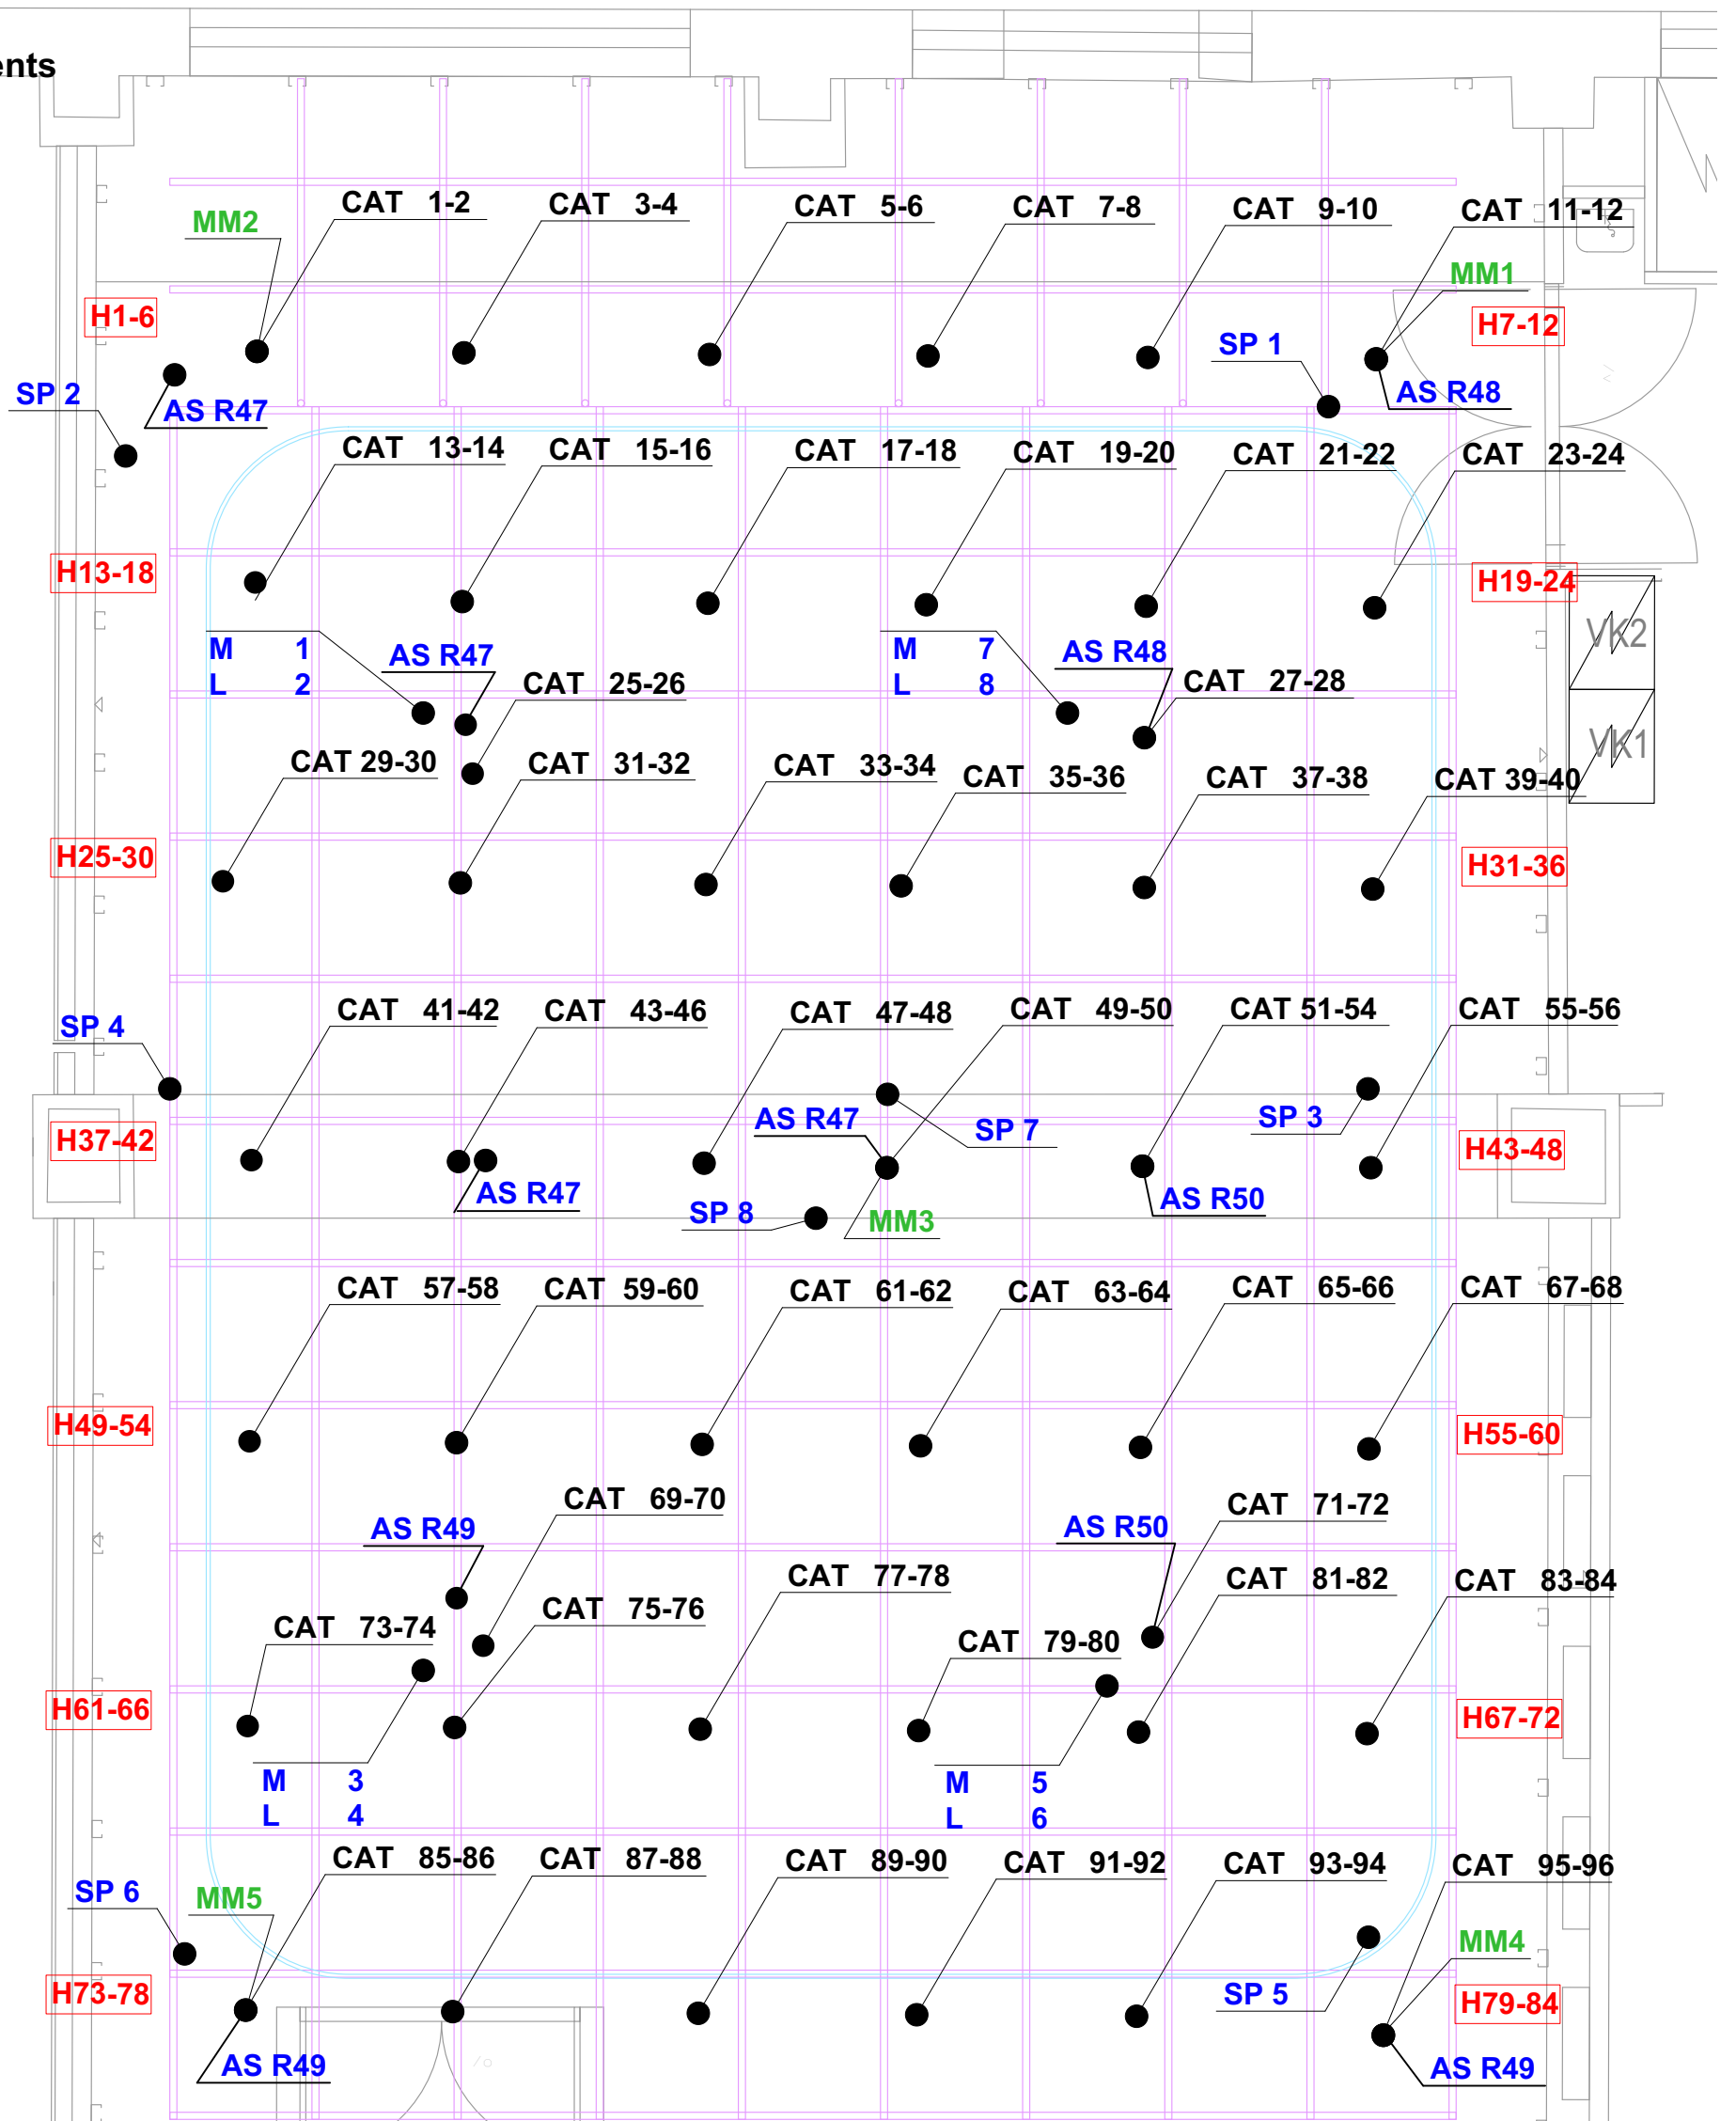

Drawing key

ALL DEPARTMENTS	
CAT	Ethercon / LAN, DMX
AUDIO (blue)	
SP	Speakon / Speaker
L	XLR male / Line audio
M	XLR female / Mic audio
AS Rxx	Schuko / AV electricity
LIGHTING (red)	
H	Schuko / Dimmer channel
VIDEO (green)	
MM	Opticalcon duo / Fiber



Hiomotie 19
Akukon Oy 00380 HELSINKI tel +358103200700

DESIGNER DRAWN BY DATE
LPi 26.4.2024

PROJECT
Taideyliopiston Teatterikorkeakoulu
Haapaniemenkatu 6
00530 Helsinki

DRAWING CONTENT
STUDIO 1 Ceiling all departments

SCALE
1:50

DRAWING TYPE
USER DOCUMENT


FILE
240645-30x Studiot 1-4.vwx
XREF

DRAWING NUMBER
240645-301-6

REVISION

STUDIO 1

Ceiling Lighting

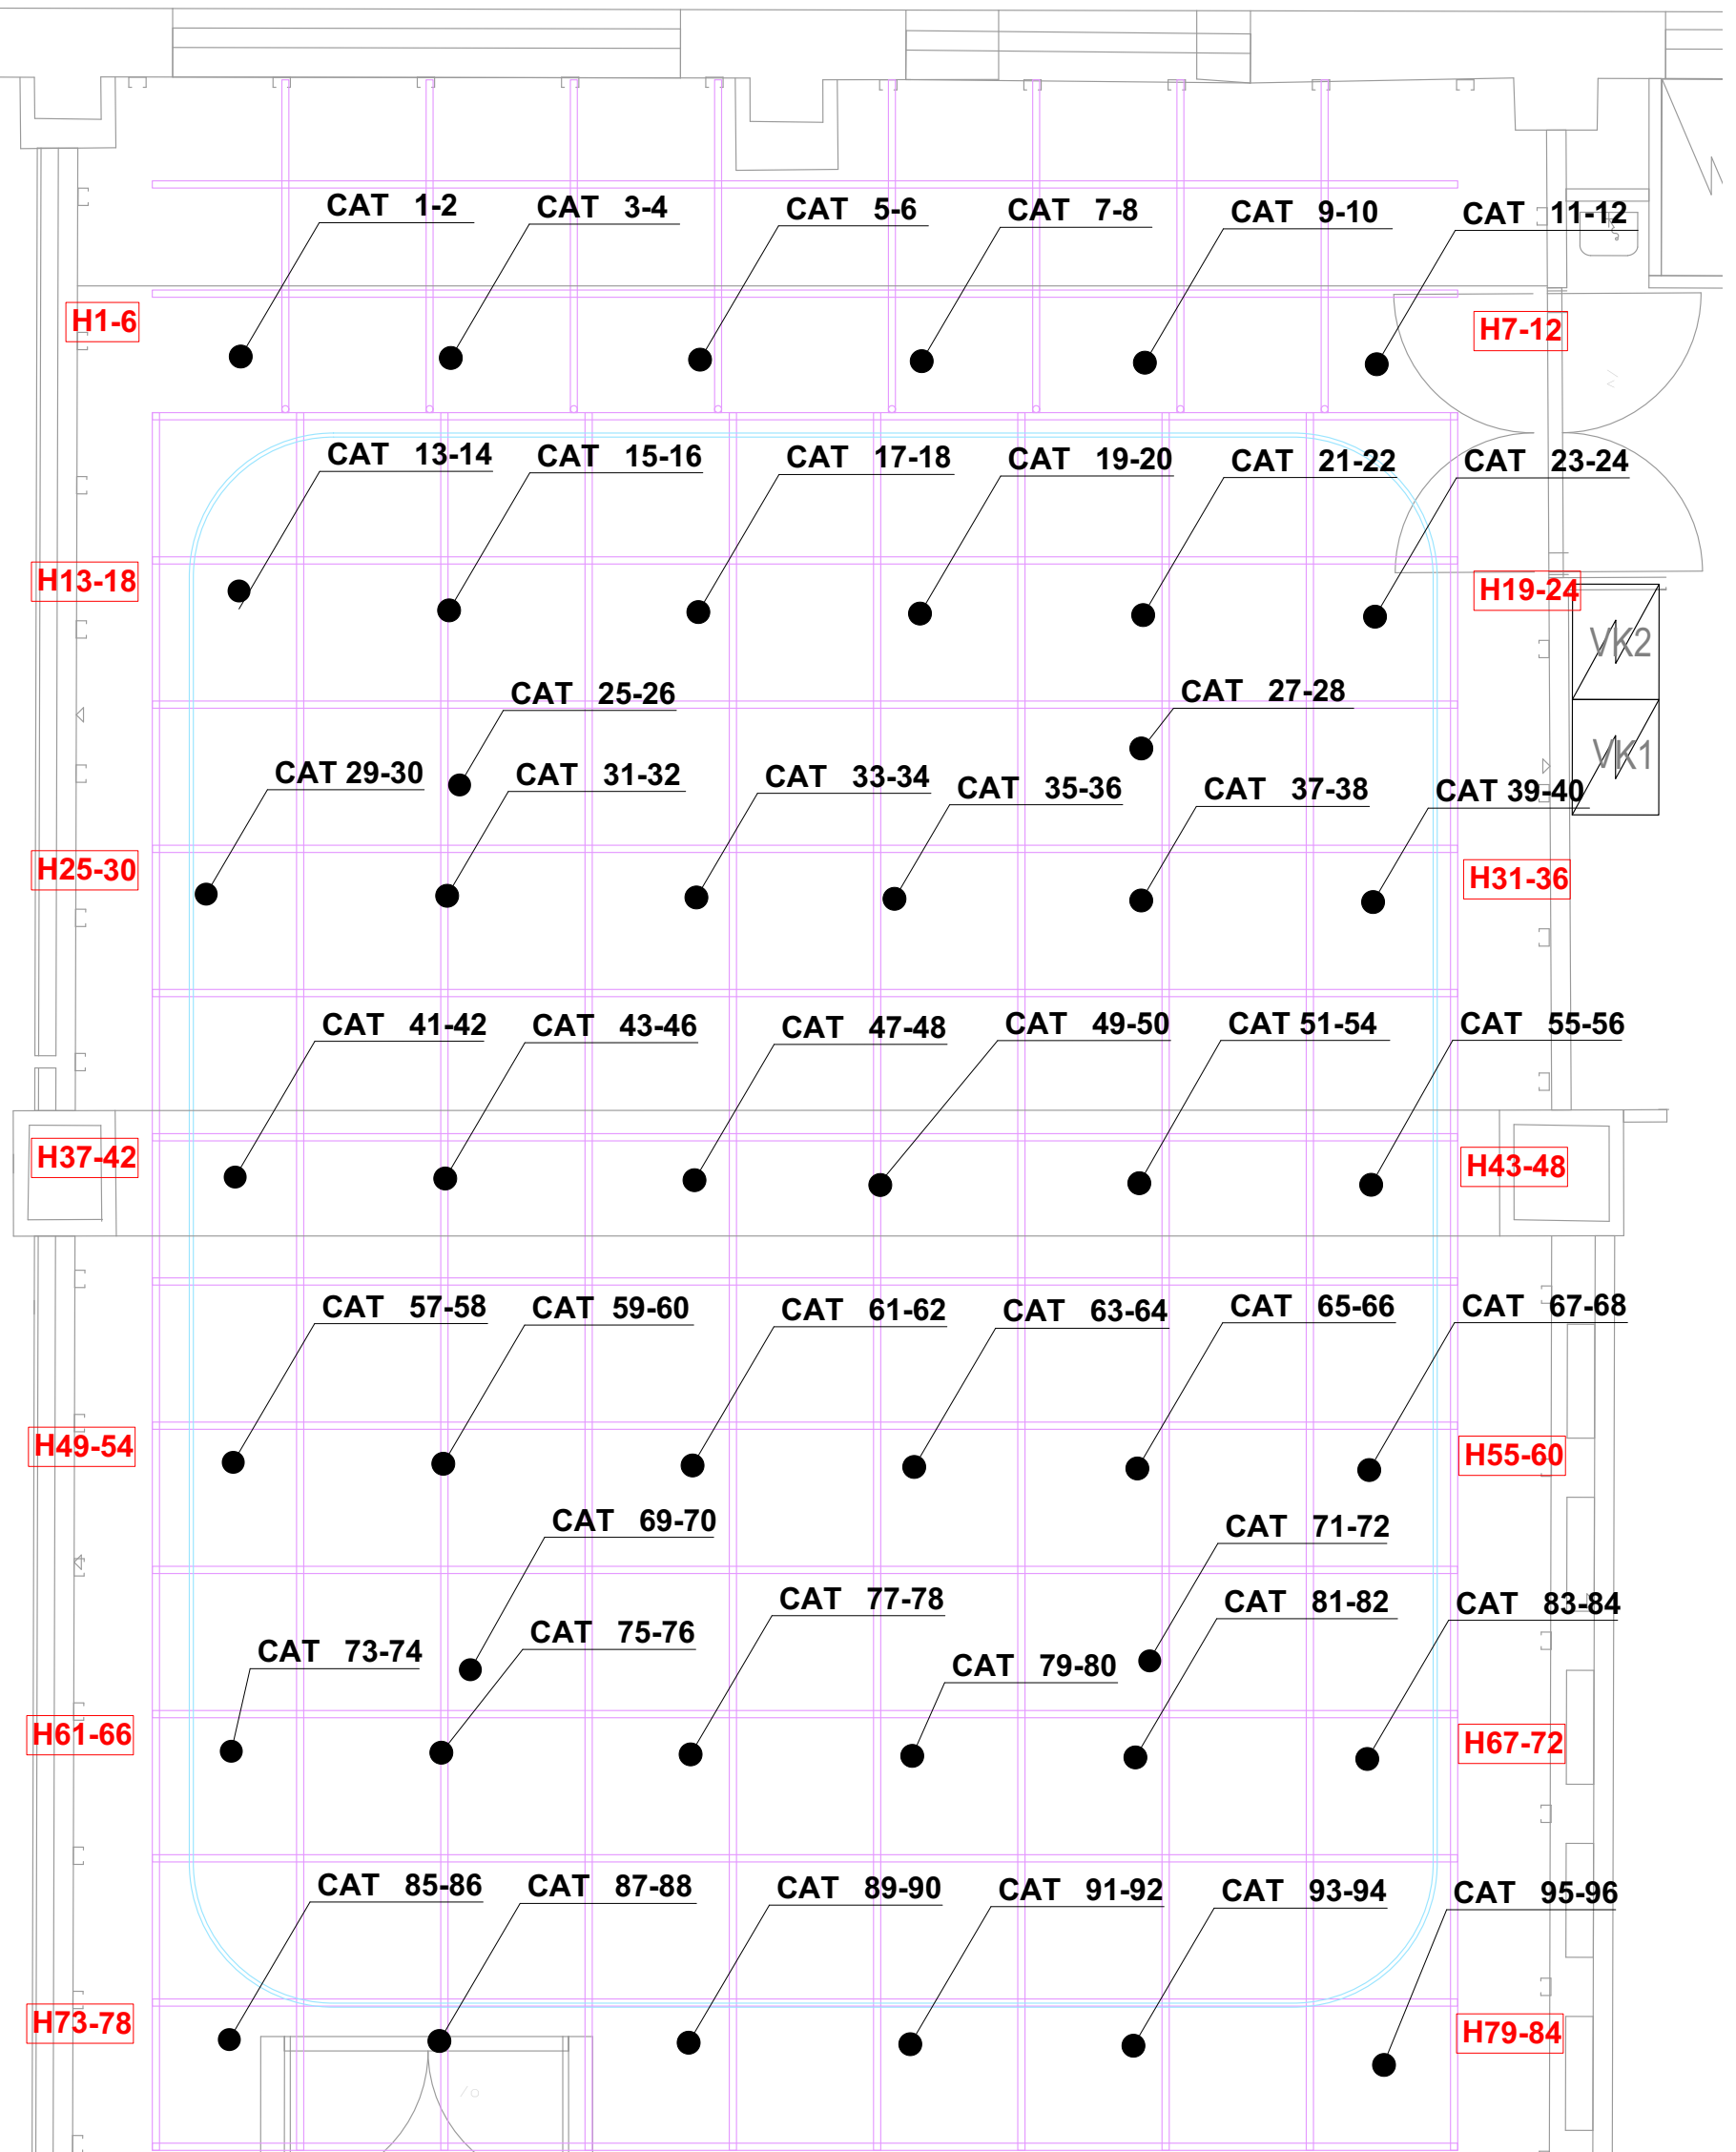

Drawing key

ALL DEPARTMENTS	
CAT	Ethercon / LAN, DMX
AUDIO (blue)	
SP	Speakon / Speaker
L	XLR male / Line audio
M	XLR female / Mic audio
AS Rxx	Schuko / AV electricity
LIGHTING (red)	
H	Schuko / Dimmer channel
VIDEO (green)	
MM	Opticalcon duo / Fiber



Hiomotie 19
Akukon Oy 00380 HELSINKI tel +358103200700

DESIGNER DRAWN BY DATE
LPi 26.4.2024

PROJECT
Taideyliopiston Teatterikorkeakoulu
Haapaniemenkatu 6
00530 Helsinki

DRAWING CONTENT
STUDIO 1 Ceiling lighting

SCALE
1:50

DRAWING TYPE
USER DOCUMENT

FILE
240645-30x Studiot 1-4.vwx

XREF


DRAWING NUMBER
240645-301-7

REVISION

STUDIO 1

Ceiling

Audio and video

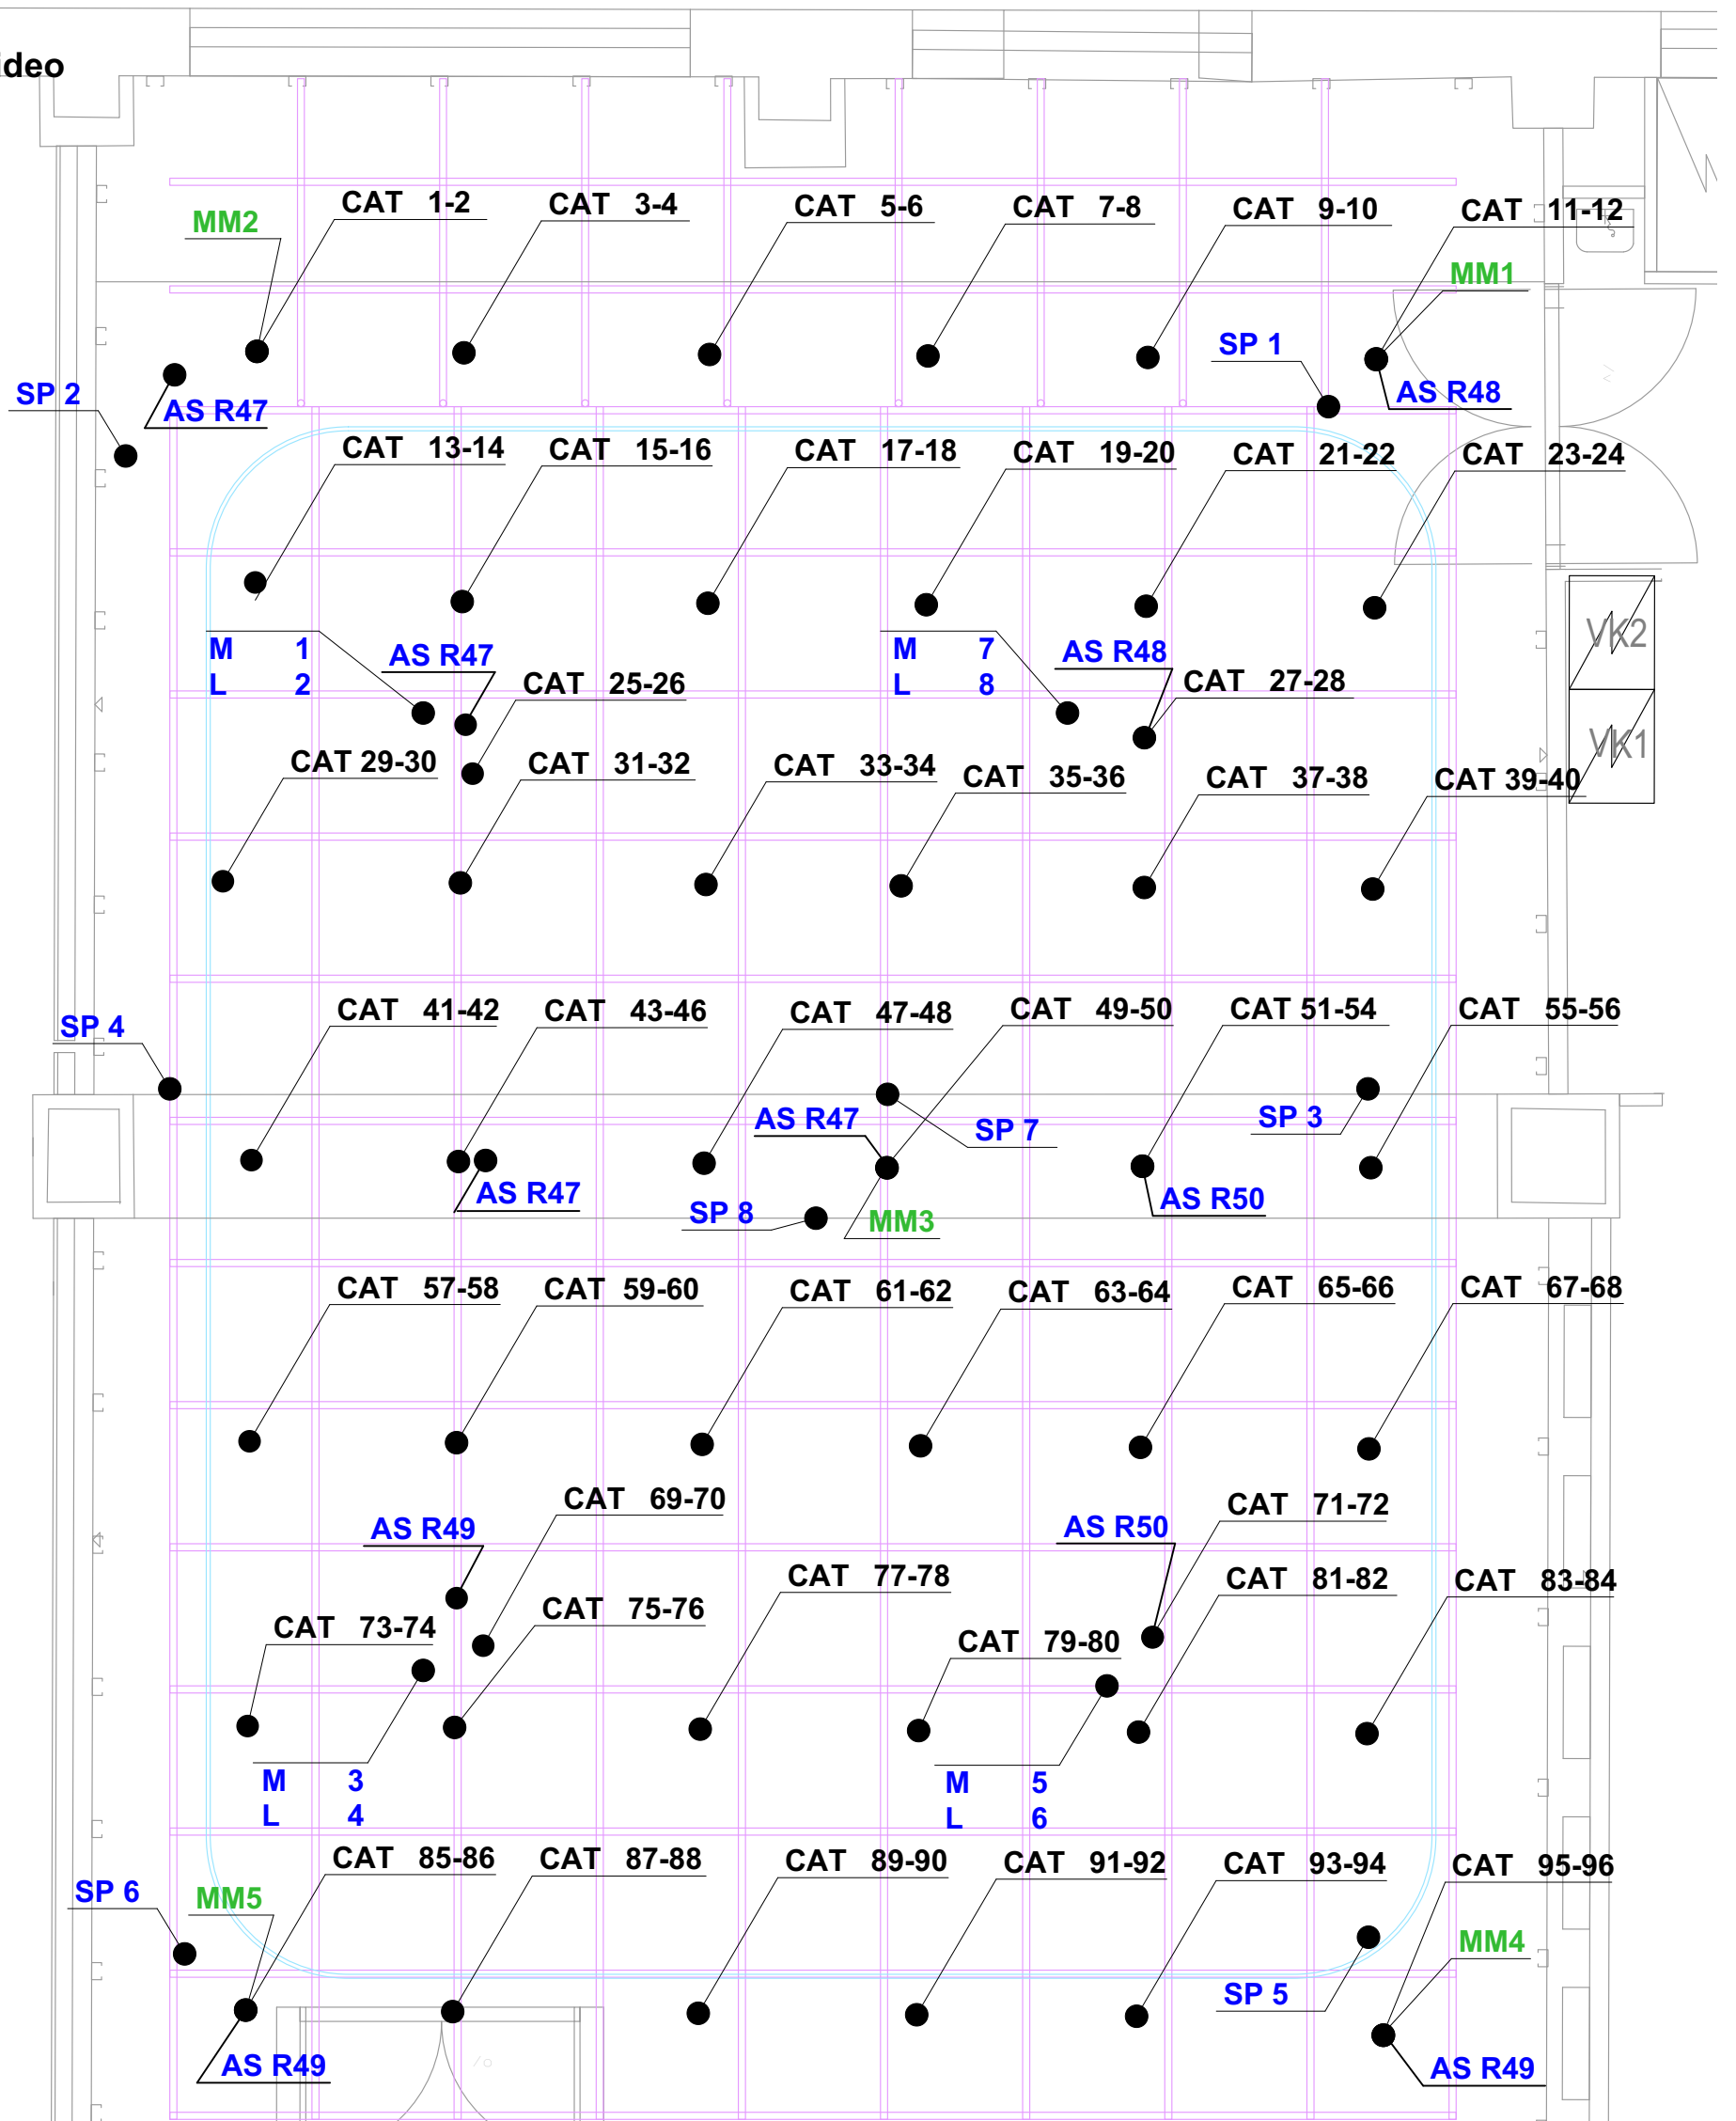

Drawing key

ALL DEPARTMENTS	
CAT	Ethercon / LAN, DMX
AUDIO (blue)	
SP	Speakon / Speaker
L	XLR male / Line audio
M	XLR female / Mic audio
AS Rxx	Schuko / AV electricity
LIGHTING (red)	
H	Schuko / Dimmer channel
VIDEO (green)	
MM	Opticalcon duo / Fiber



Hiomotie 19
Akukon Oy 00380 HELSINKI tel +358103200700

DESIGNER DRAWN BY DATE
LPi 26.4.2024

PROJECT
Taideyliopiston Teatterikorkeakoulu
Haapaniemenkatu 6
00530 Helsinki

DRAWING CONTENT
STUDIO 1 Ceiling audio and video

SCALE
1:50

DRAWING TYPE
USER DOCUMENT

FILE
240645-30x Studiot 1-4.vwx
XREF

DRAWING NUMBER
240645-301-8

REVISION