

# STUDIO 4

Floor  
Blank

12930mm

13190mm

STUDIO 4, H.131

15080mm

6500mm

6500mm

Height from floor to grid:  
4100mm

1000mm

VK5.2

VK5.1

VK4

**AKUKON**

Hiomotie 19  
Akukon Oy 00380 HELSINKI tel +358103200700

DESIGNER DRAWN BY DATE  
LPi 26.4.2024

PROJECT  
Taideyliopiston Teatterikorkeakoulu  
Haapaniemenkatu 6  
00530 Helsinki

DRAWING CONTENT  
STUDIO 4 Floor BLANK

SCALE  
1:60

DRAWING TYPE  
USER DOCUMENT

FILE  
240645-30x Studiot 1-4.vwx

XREF


DRAWING NUMBER  
240645-304-1

REVISION

# STUDIO 3

## Floor

All departments

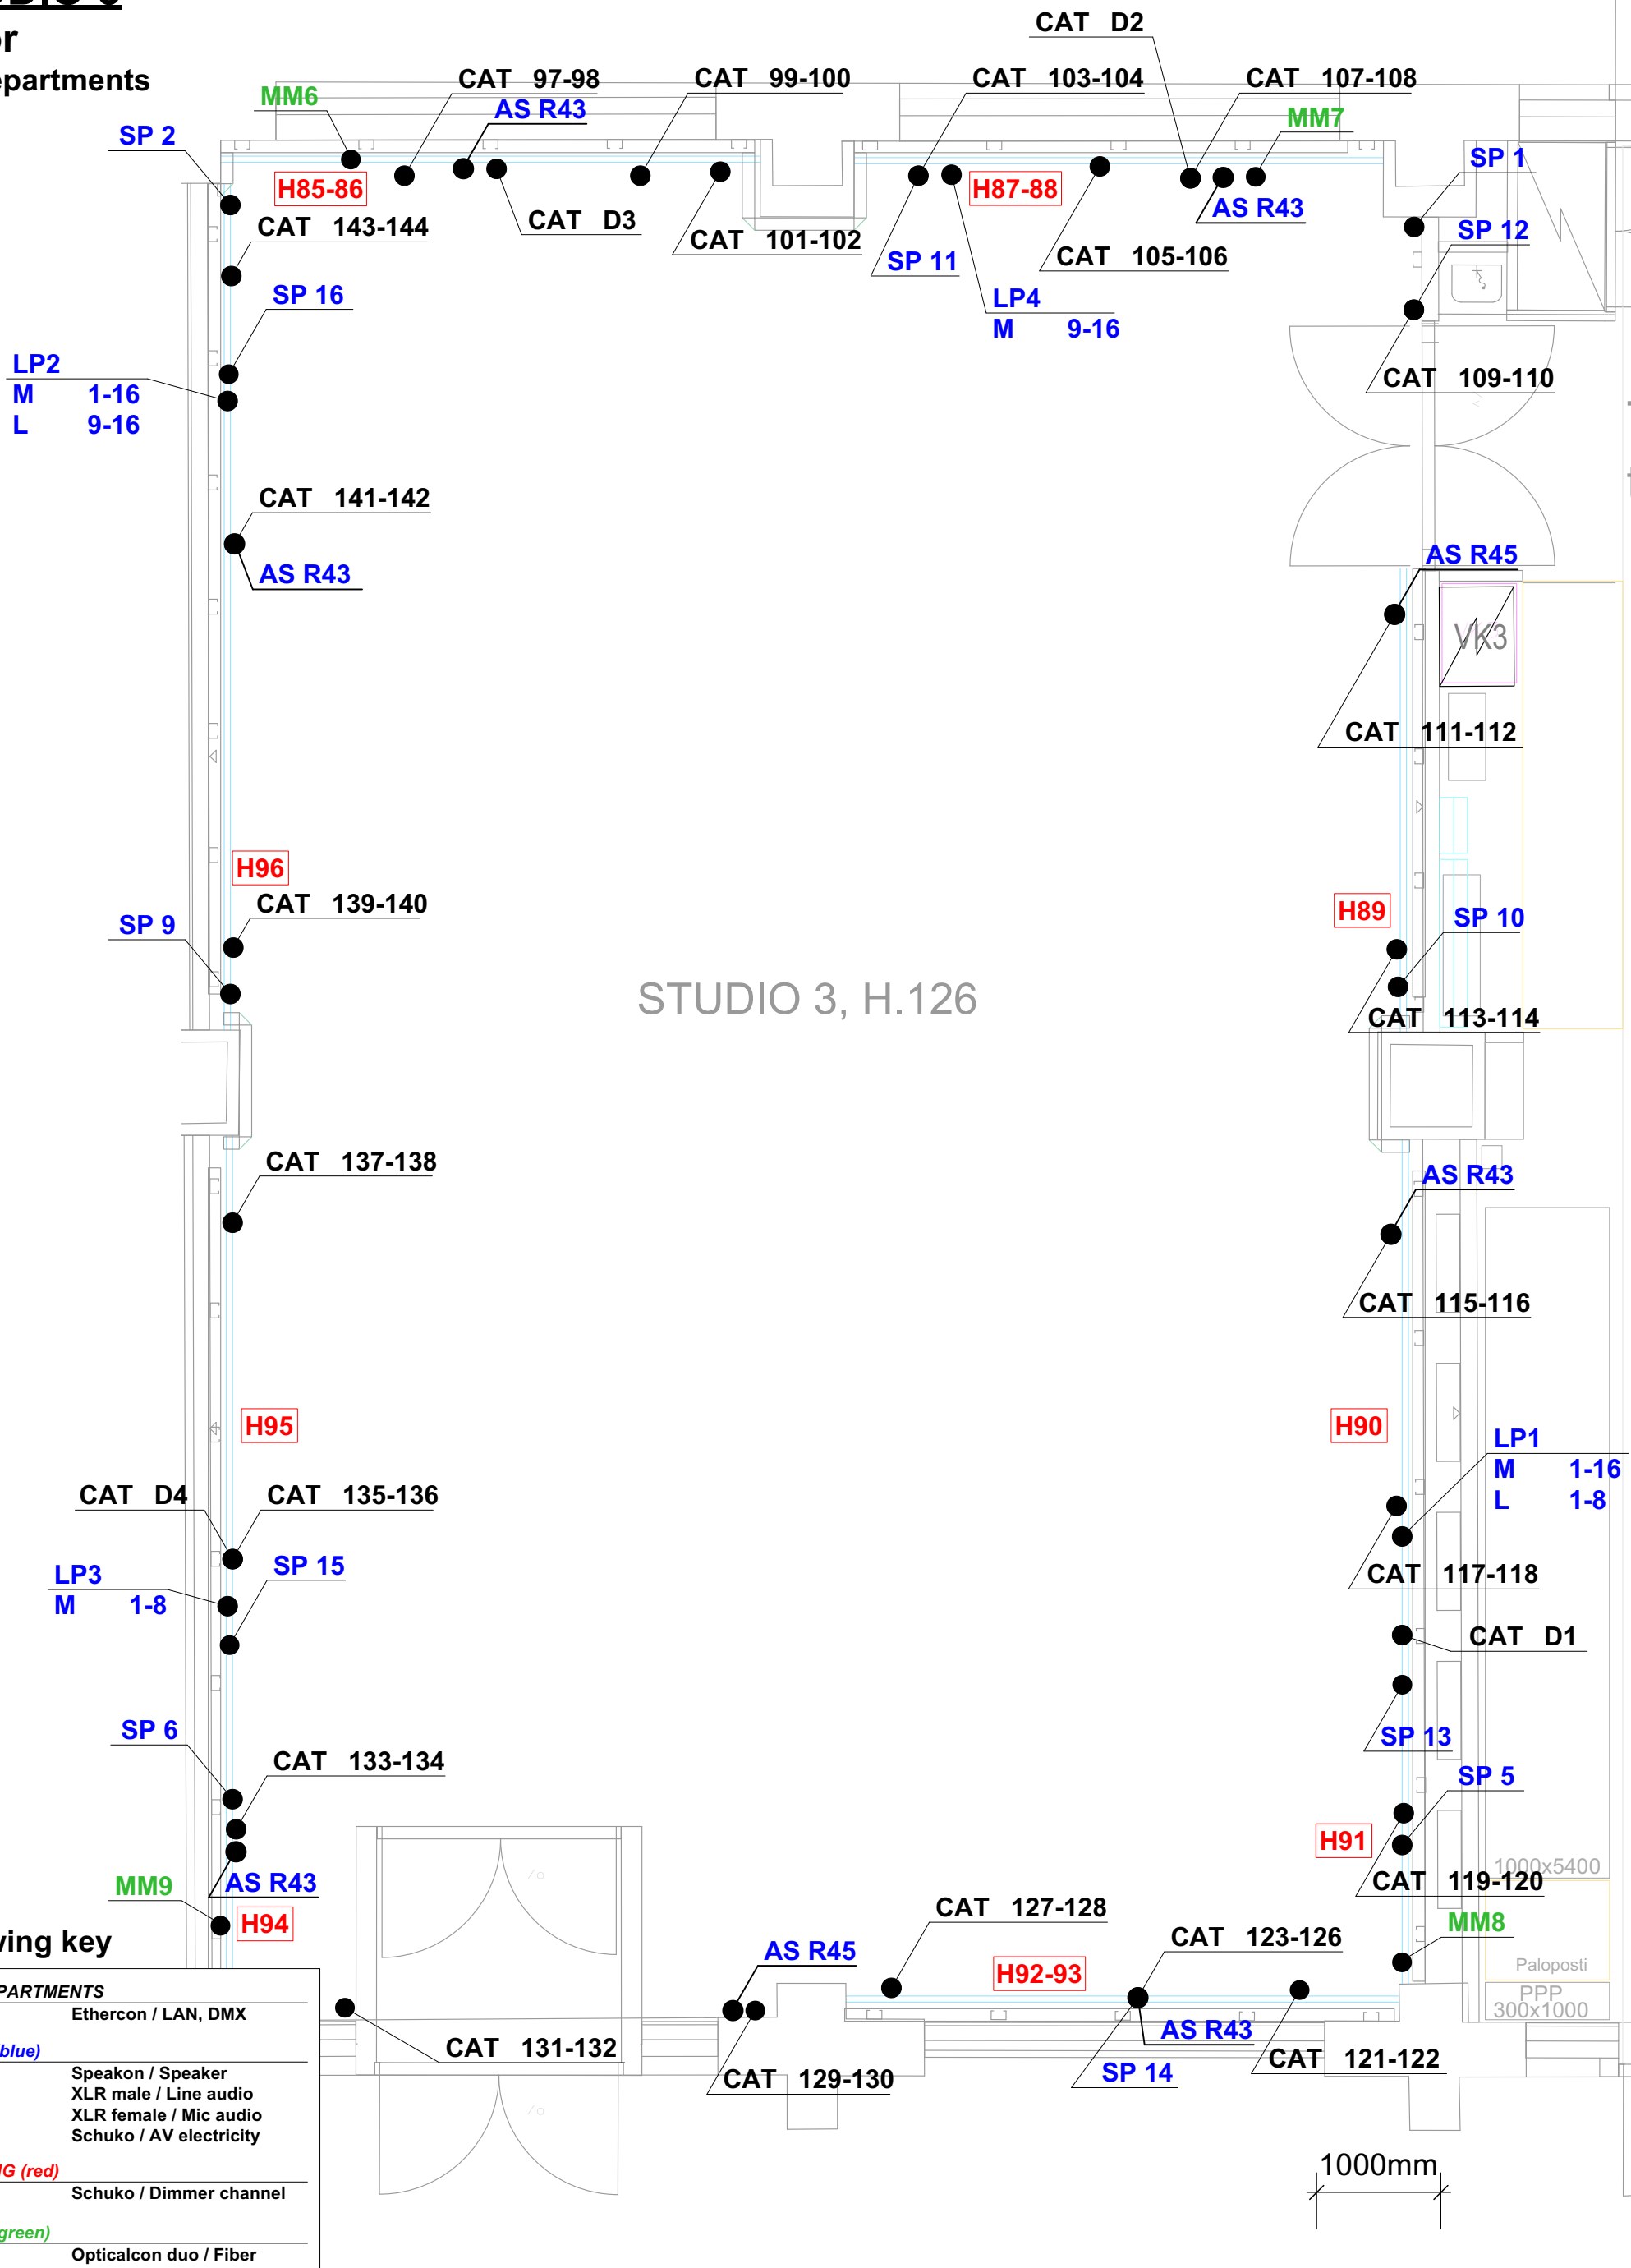

STUDIO 3, H.126

### Drawing key

<b>ALL DEPARTMENTS</b>	
CAT	Ethercon / LAN, DMX
<b>AUDIO (blue)</b>	
SP	Speakon / Speaker
L	XLR male / Line audio
M	XLR female / Mic audio
AS Rxx	Schuko / AV electricity
<b>LIGHTING (red)</b>	
H	Schuko / Dimmer channel
<b>VIDEO (green)</b>	
MM	Opticalcon duo / Fiber

Hiomotie 19  
Akukon Oy 00380 HELSINKI tel +358103200700  
www.akukon.fi

PROJECT  
Taideyliopiston Teatterikorkeakoulu  
Haapaniemenkatu 6  
00530 Helsinki

DRAWING CONTENT  
STUDIO 3 Floor all departments

SCALE  
1:50

DRAWING TYPE  
USER DOCUMENT


FILE  
240645-30x Studiot 1-4.vwx

DRAWING NUMBER  
240645-303-2

REVISION

# STUDIO 3

## Floor Lighting

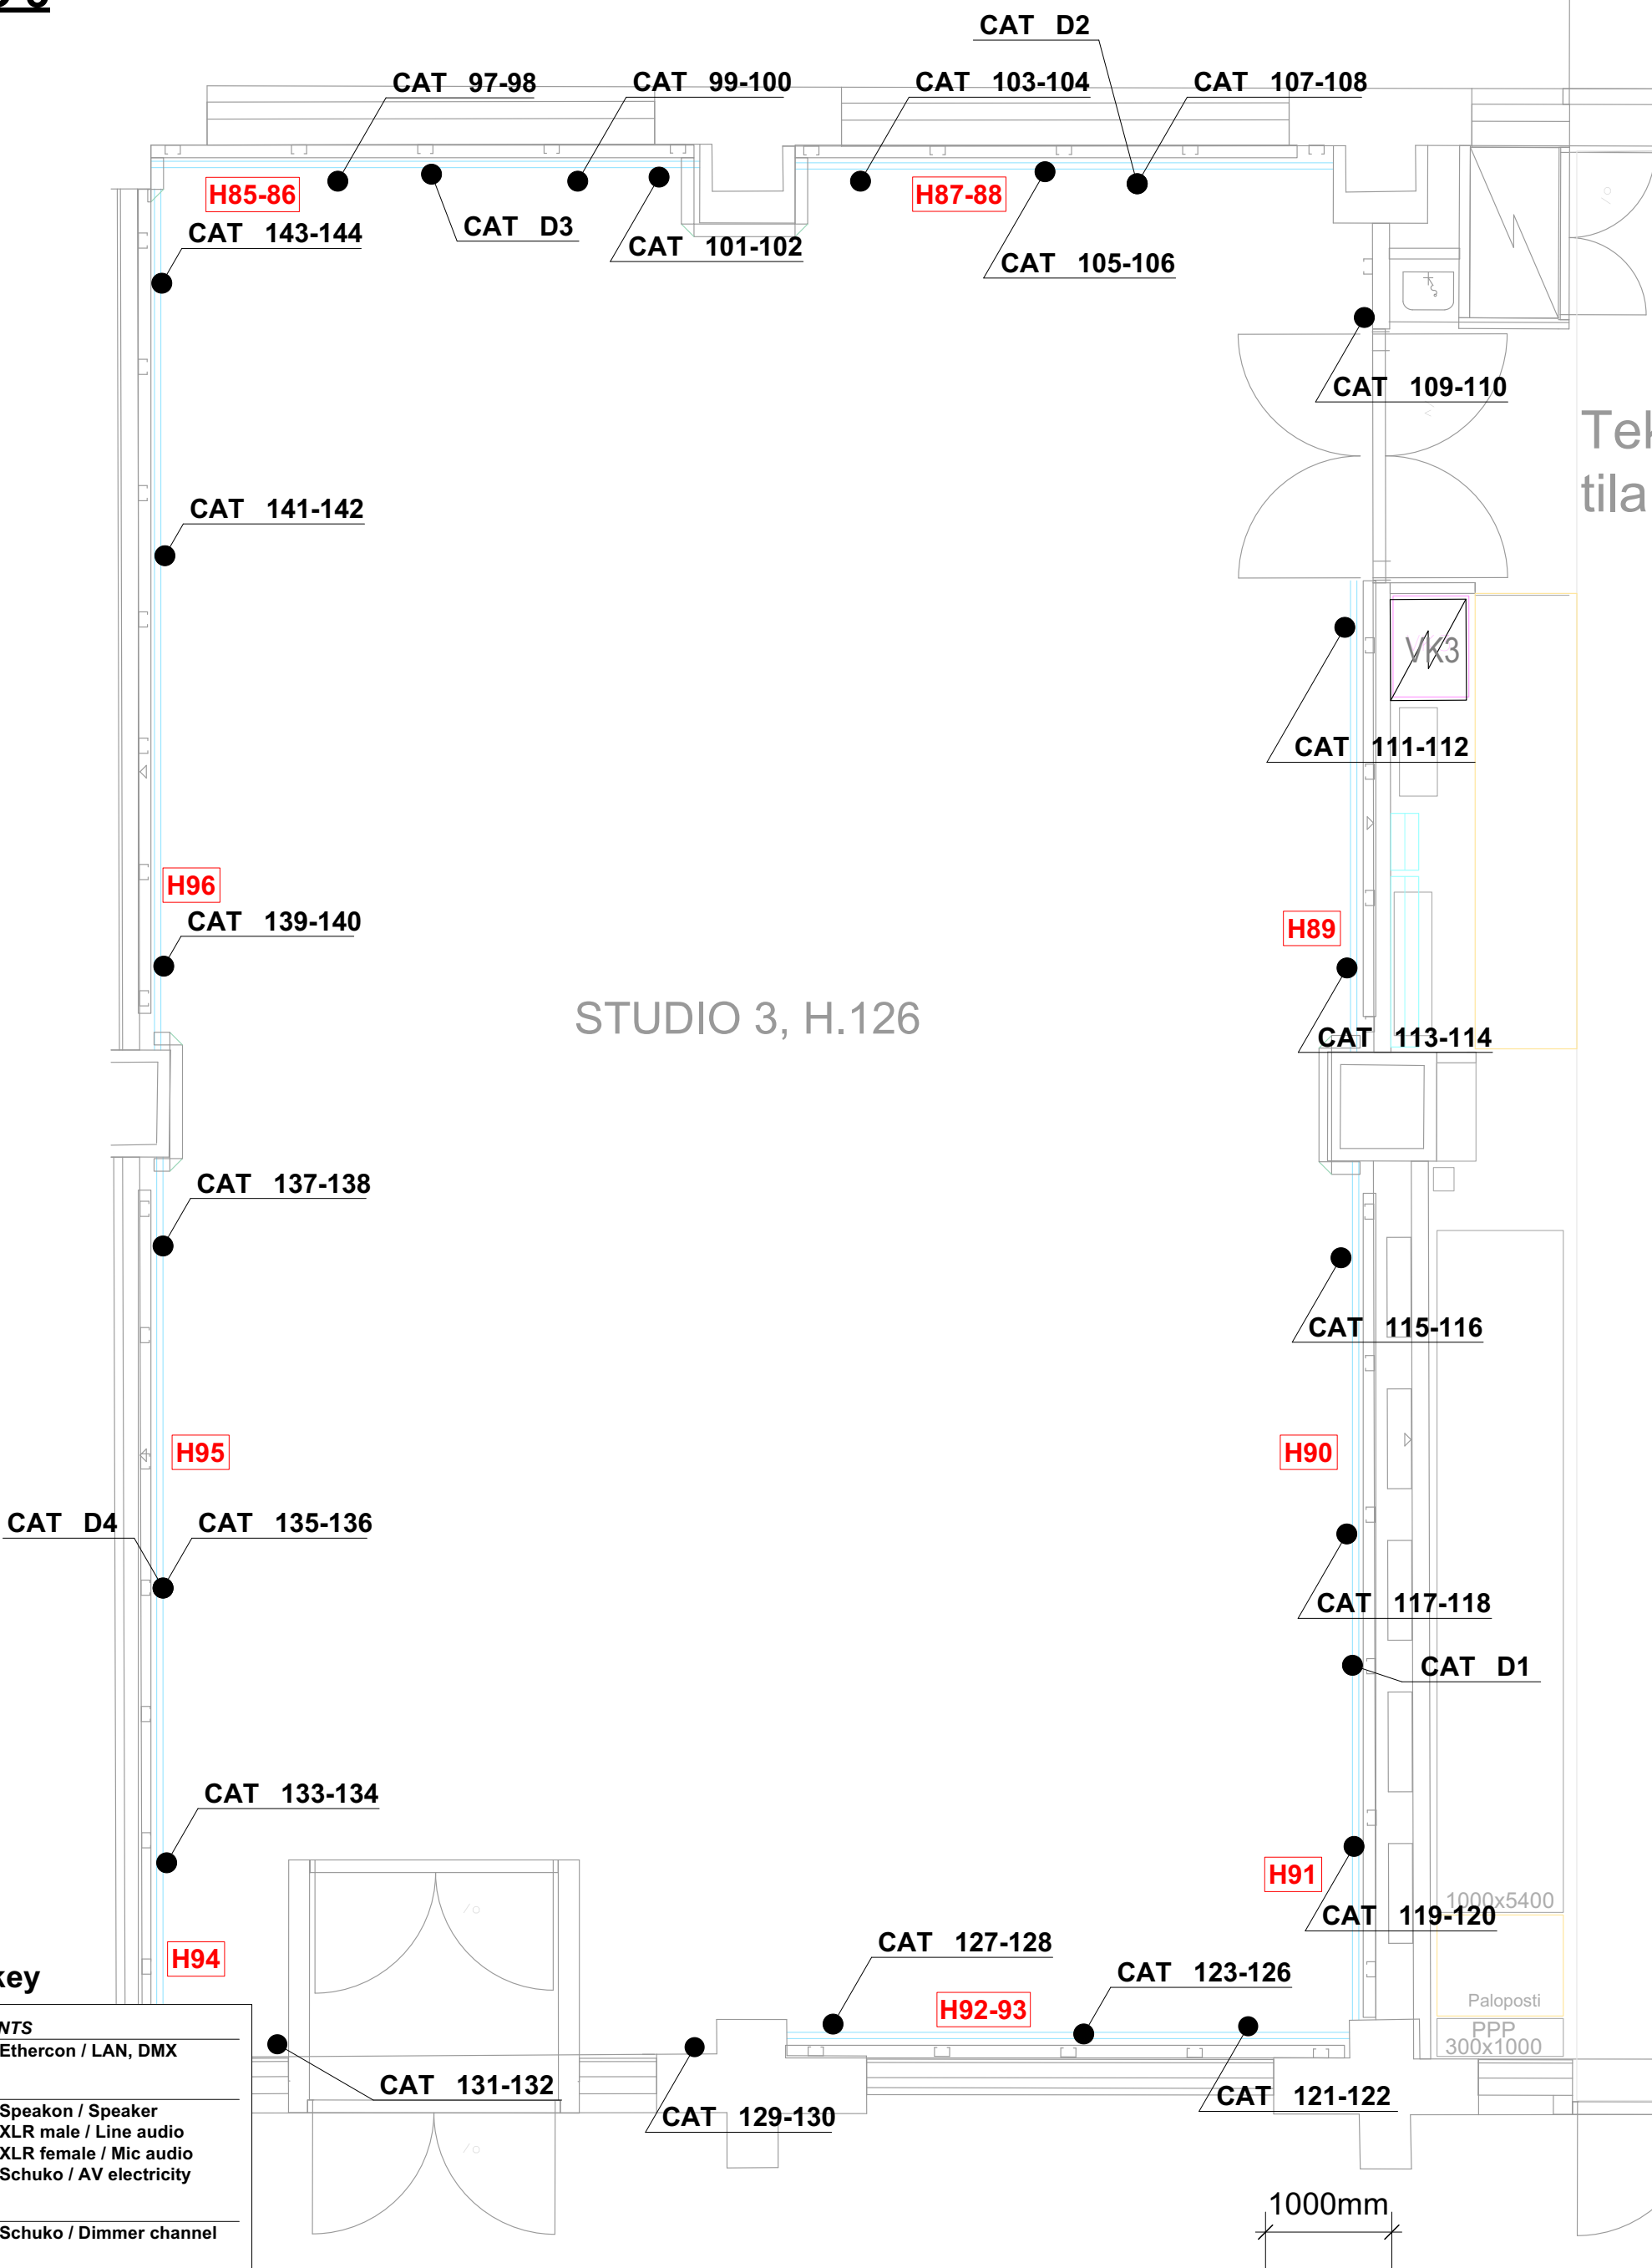

Tek  
tila

STUDIO 3, H.126

### Drawing key

<b>ALL DEPARTMENTS</b>	
CAT	Ethercon / LAN, DMX
<b>AUDIO (blue)</b>	
SP	Speakon / Speaker
L	XLR male / Line audio
M	XLR female / Mic audio
AS Rxx	Schuko / AV electricity
<b>LIGHTING (red)</b>	
H	Schuko / Dimmer channel
<b>VIDEO (green)</b>	
MM	Opticalcon duo / Fiber

**AKUKON**

Hiomotie 19  
Akukon Oy 00380 HELSINKI tel +358103200700

DESIGNER DRAWN BY DATE  
LPi 26.4.2024

PROJECT  
Taideyliopiston Teatterikorkeakoulu  
Haapaniemenkatu 6  
00530 Helsinki

DRAWING CONTENT  
STUDIO 3 Floor lighting

SCALE  
1:50

DRAWING TYPE  
USER DOCUMENT

FILE  
240645-30x Studiot 1-4.vwx

XREF


DRAWING NUMBER  
240645-303-3

REVISION

# STUDIO 3

## Floor

### Audio and video

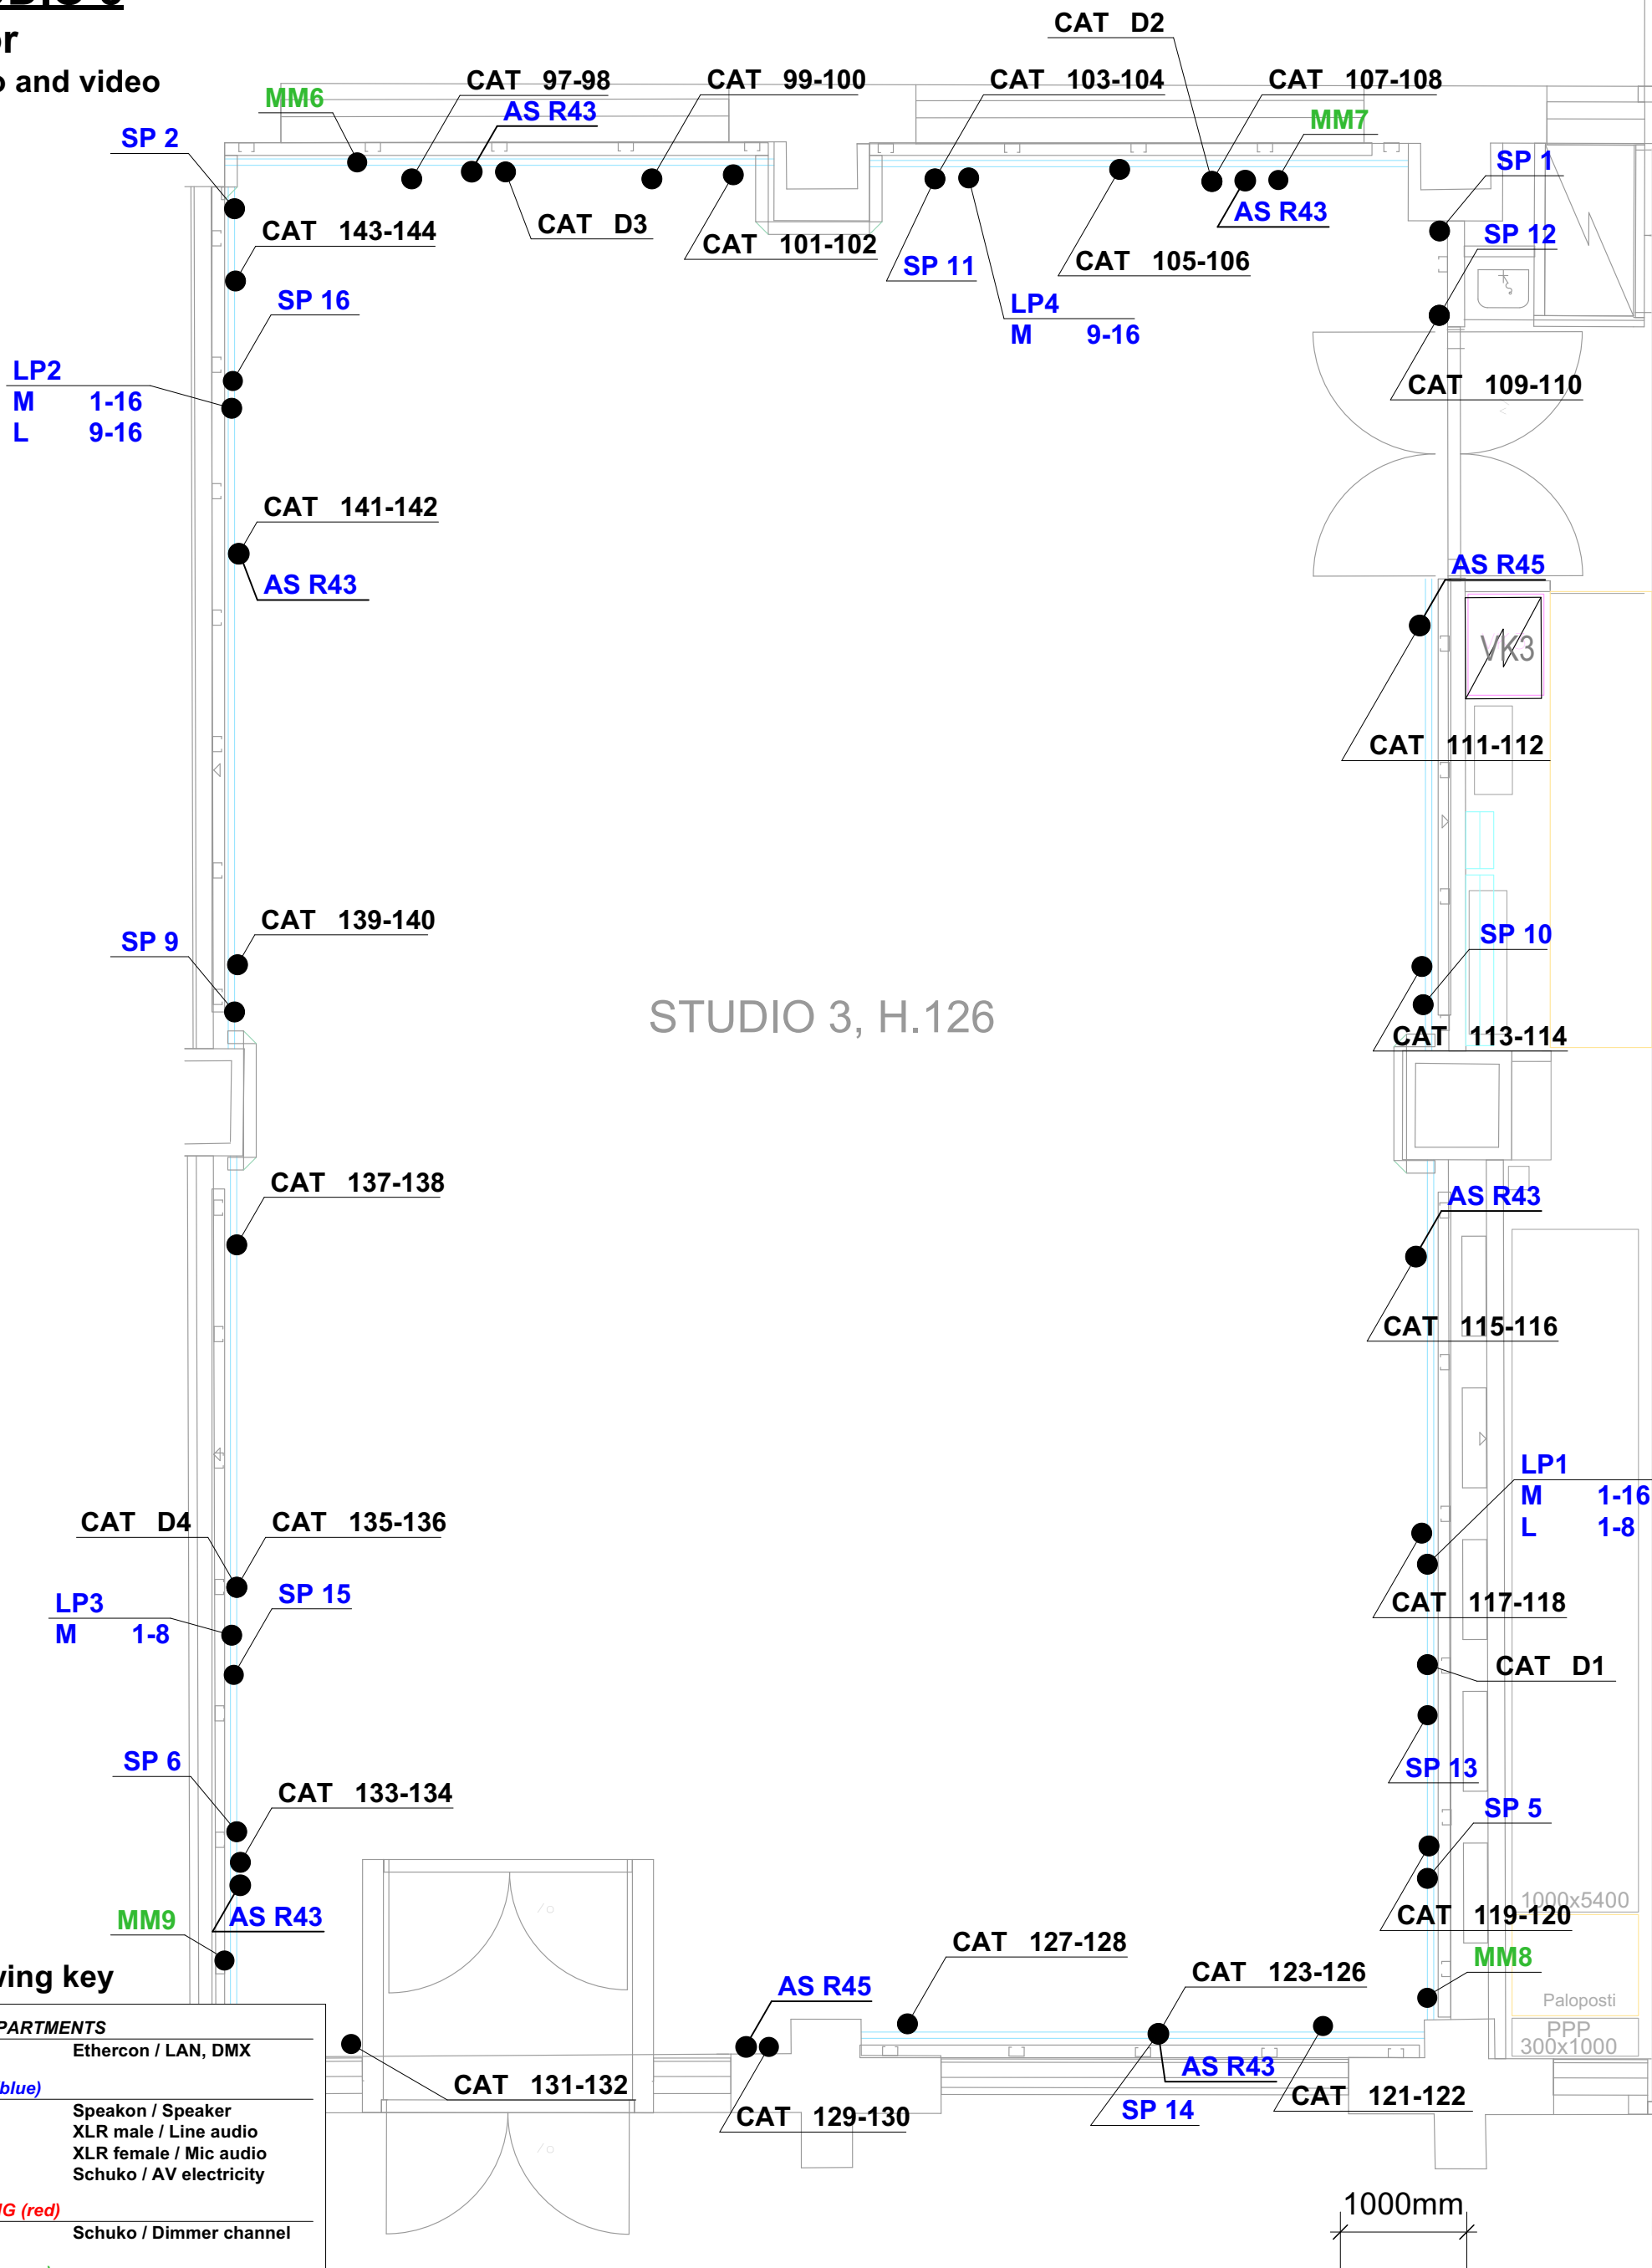

STUDIO 3, H.126

### Drawing key

ALL DEPARTMENTS	
CAT	Ethercon / LAN, DMX
AUDIO (blue)	
SP	Speakon / Speaker
L	XLR male / Line audio
M	XLR female / Mic audio
AS Rxx	Schuko / AV electricity
LIGHTING (red)	
H	Schuko / Dimmer channel
VIDEO (green)	
MM	Opticalcon duo / Fiber



Hiomotie 19  
Akukon Oy 00380 HELSINKI tel +358103200700

DESIGNER DRAWN BY DATE  
LPi 26.4.2024

PROJECT  
Taideyliopiston Teatterikorkeakoulu  
Haapaniemenkatu 6  
00530 Helsinki

DRAWING CONTENT  
STUDIO 3 Floor audio and video

SCALE  
1:50

DRAWING TYPE  
USER DOCUMENT

FILE  
240645-30x Studiot 1-4.vwx

XREF

DRAWING NUMBER  
240645-303-4

REVISION